


NAPA COUNTY LAND USE PLAN 2008 - 2030

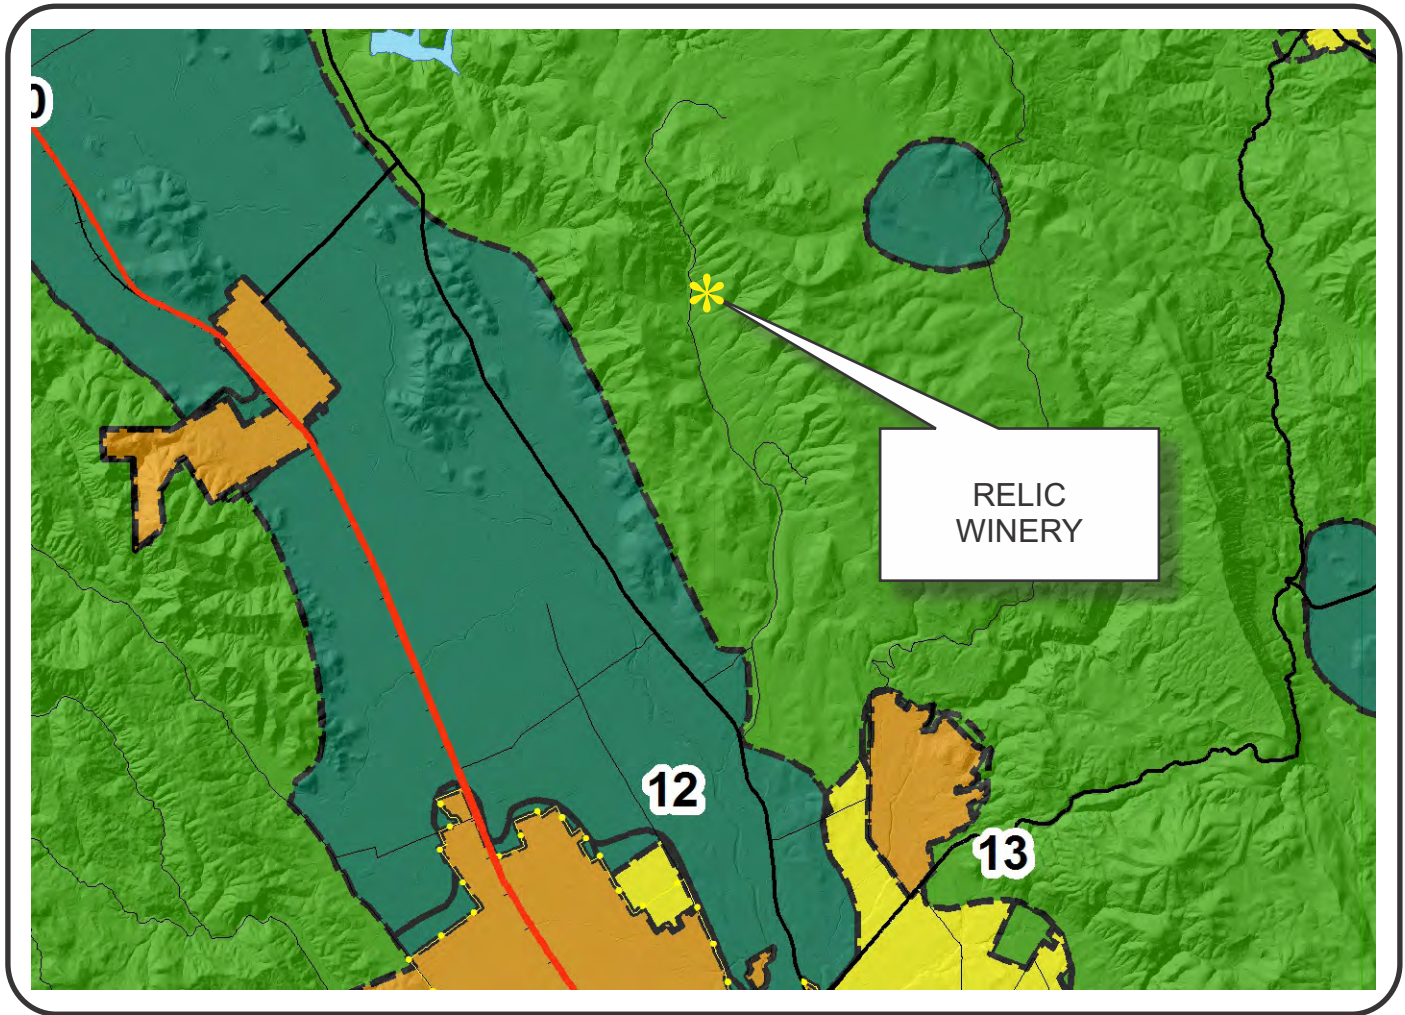

LEGEND



URBANIZED OR NON-AGRICULTURAL

- Study Area
- Cities
- Urban Residential*
- Rural Residential*
- Industrial
- Public-Institutional
- Napa Pipe Mixed Use

OPEN SPACE

- Agriculture, Watershed & Open Space
- Agricultural Resource


TRANSPORTATION

- Mineral Resource
- Limited Access Highway
- Major Road
- American Canyon ULL
- City of Napa RUL
- Landfill - General Plan
- Secondary Road
- Airport
- Railroad
- Airport Clear Zone

* See Action Item AG/LU-114.1 regarding agriculturally zoned areas within these land use designations

APN
032-090-024
10-08-2014
7D UP

RELIC WINERY

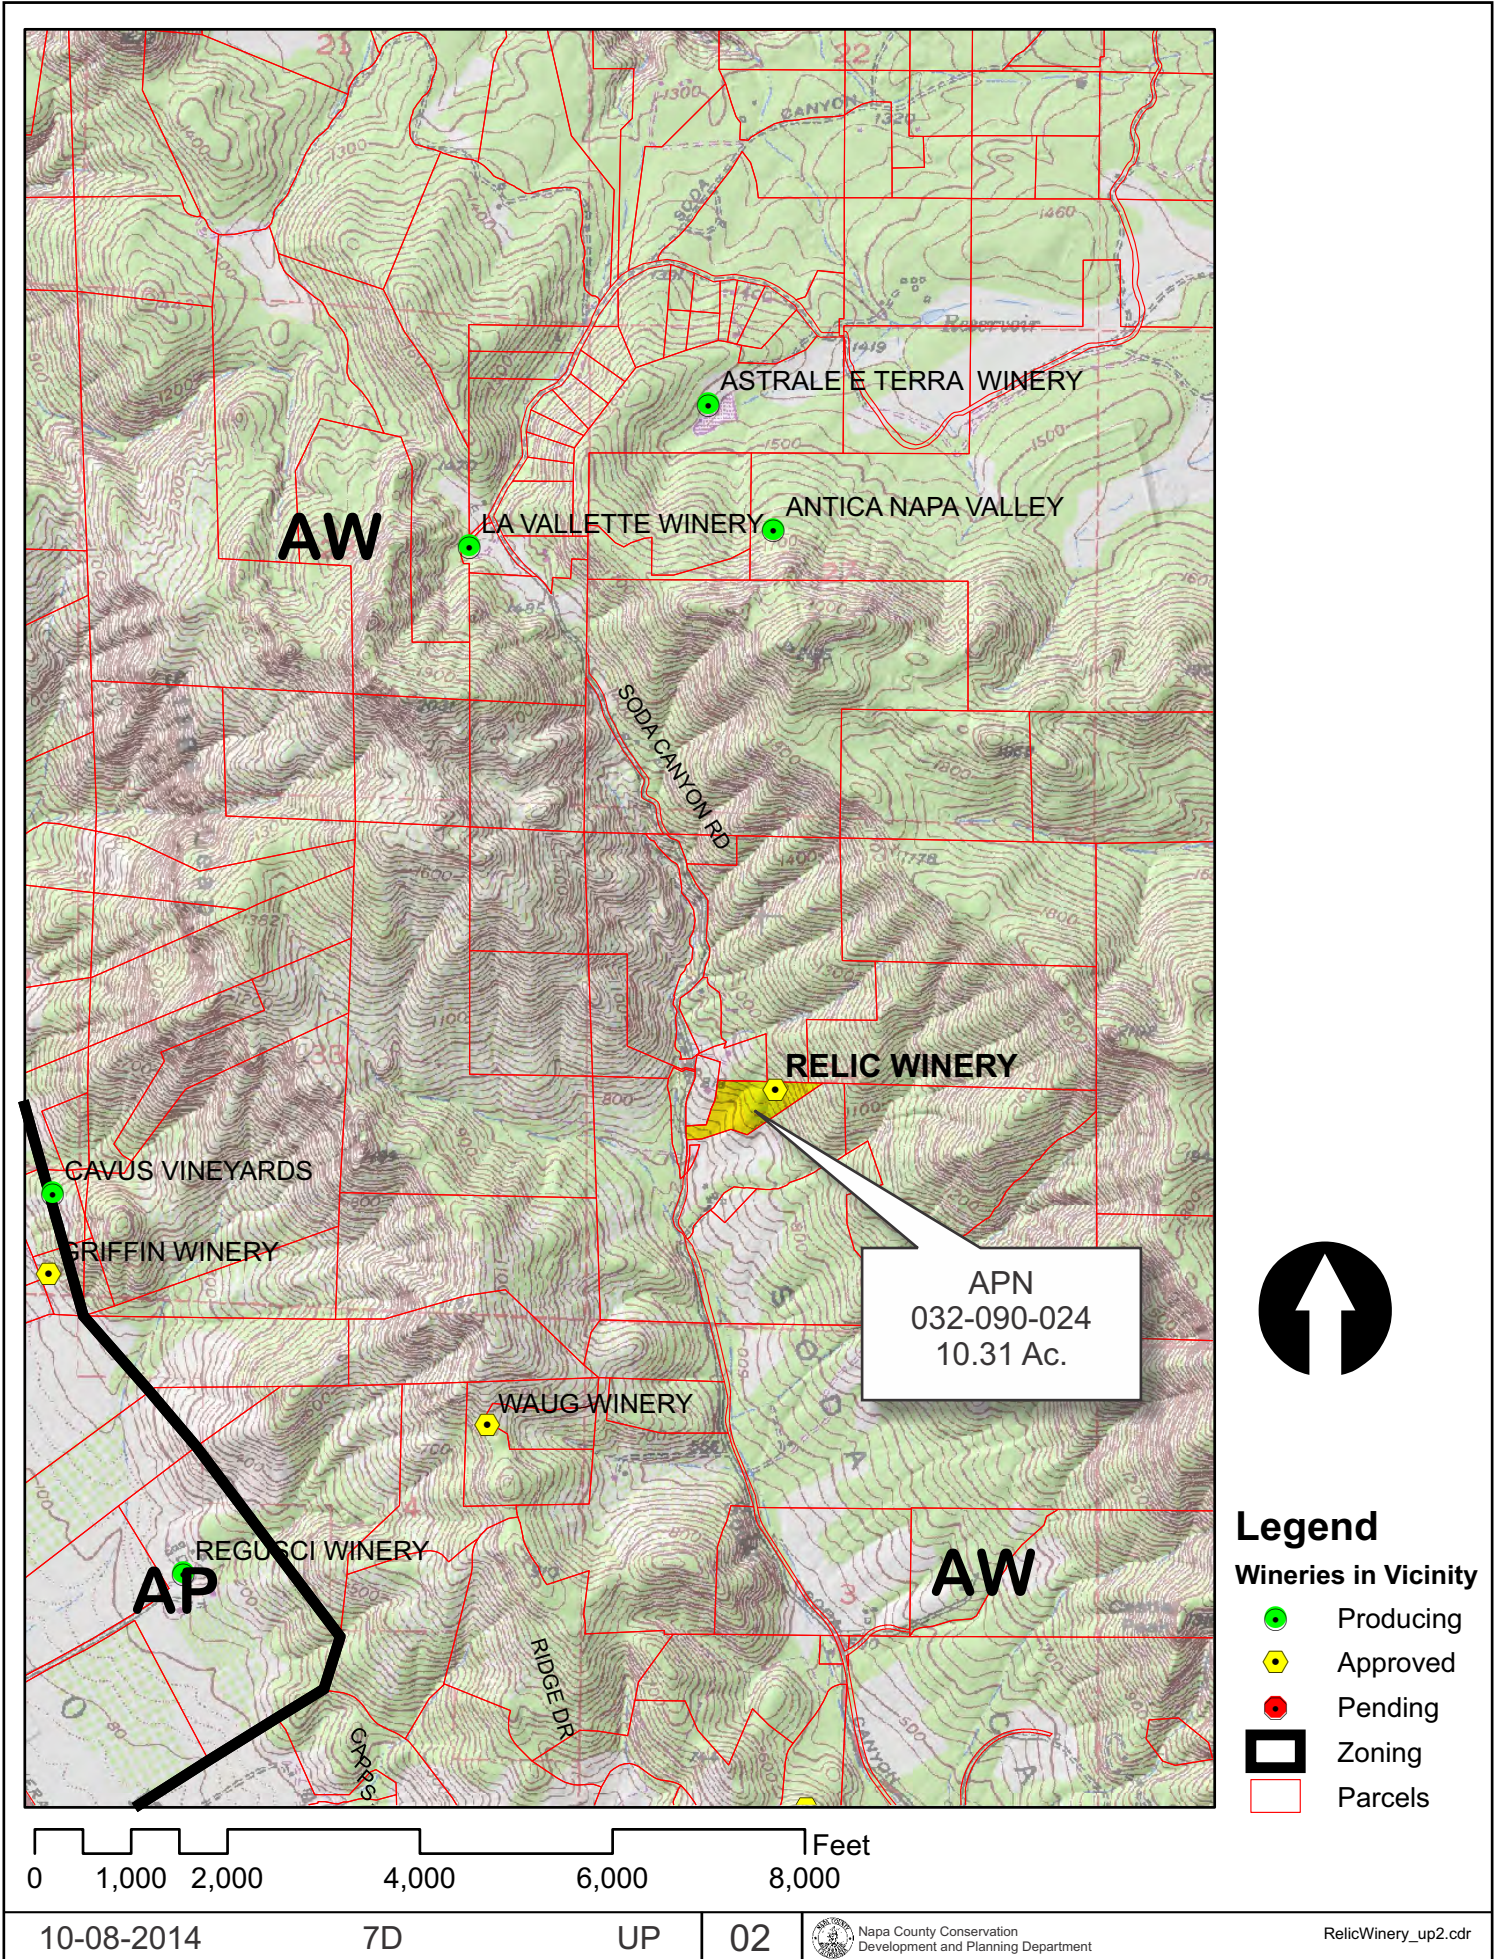


RELIC WINERY





Existing Conditions

RELIC WINERY

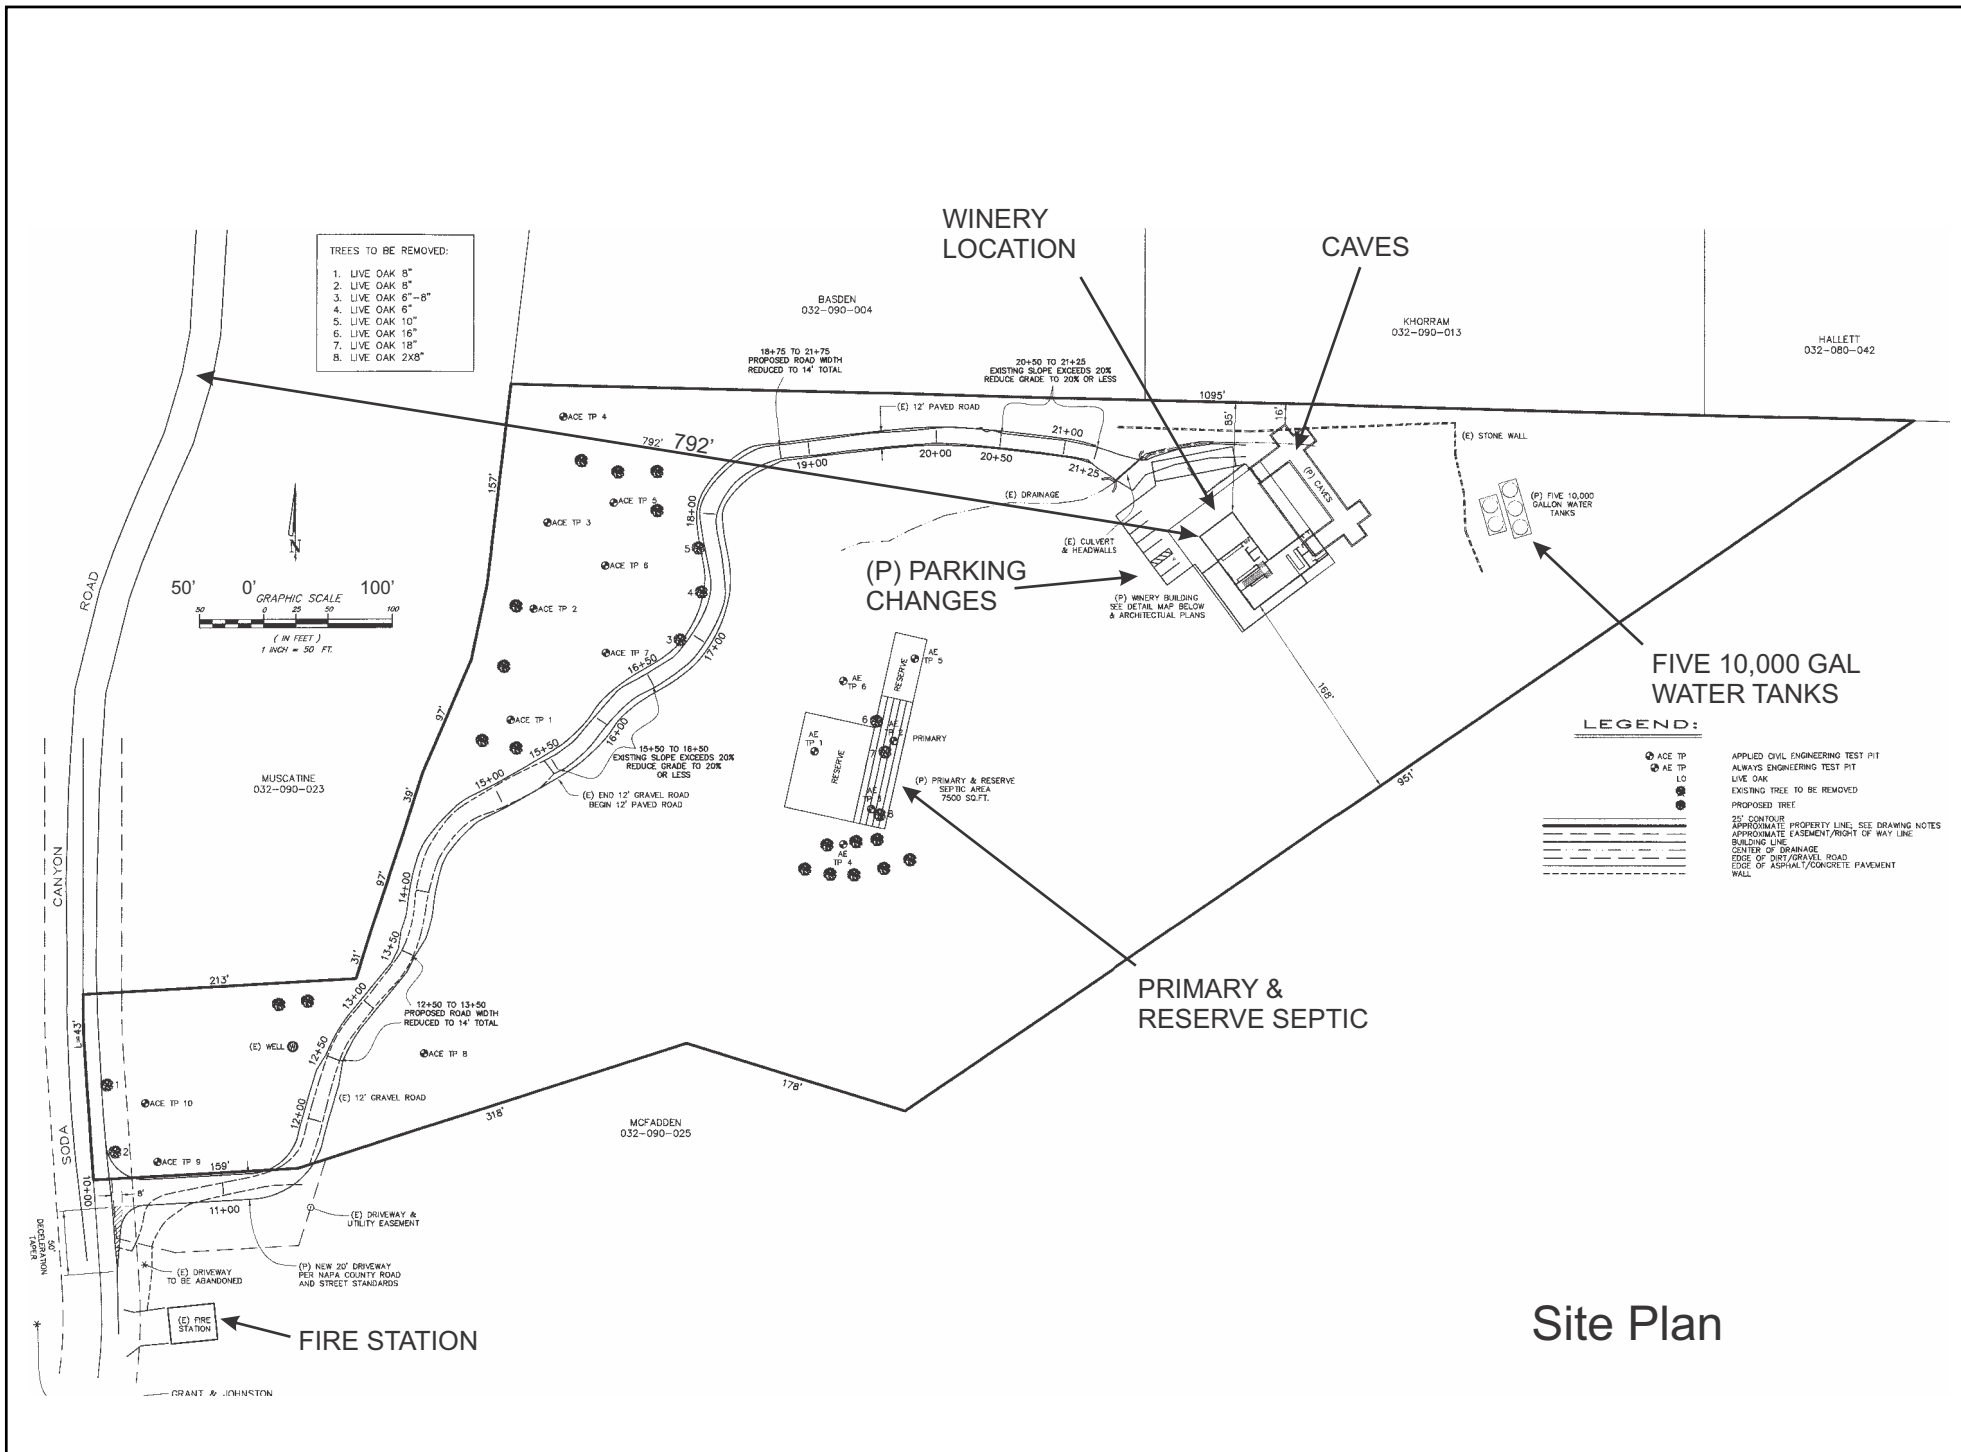


Site Plan

RELIC WINERY

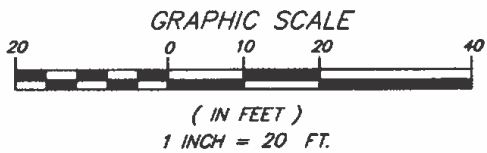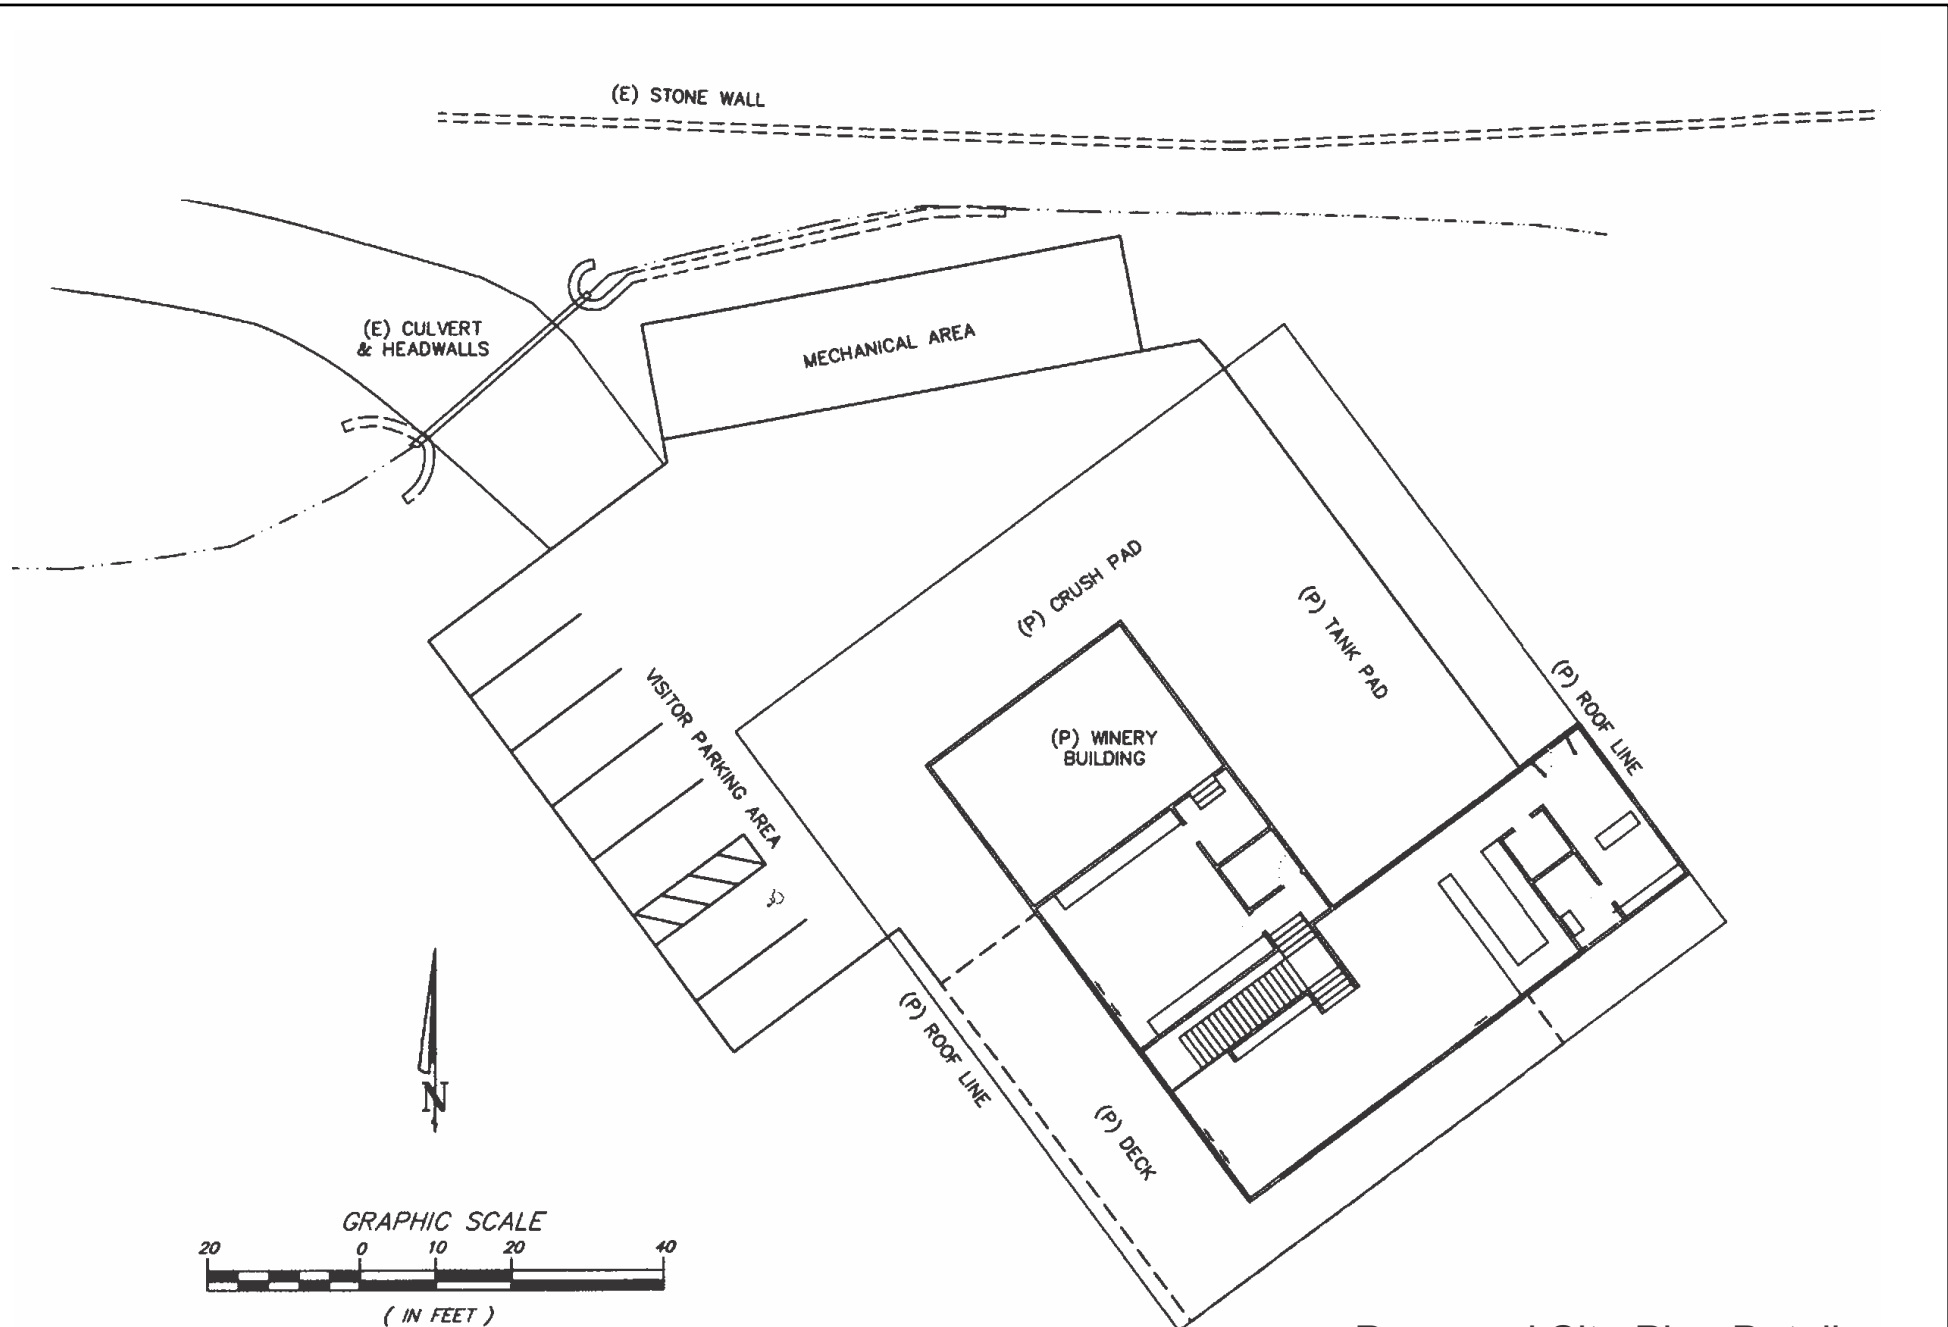


Proposed Site Plan Detail

RELIC WINERY

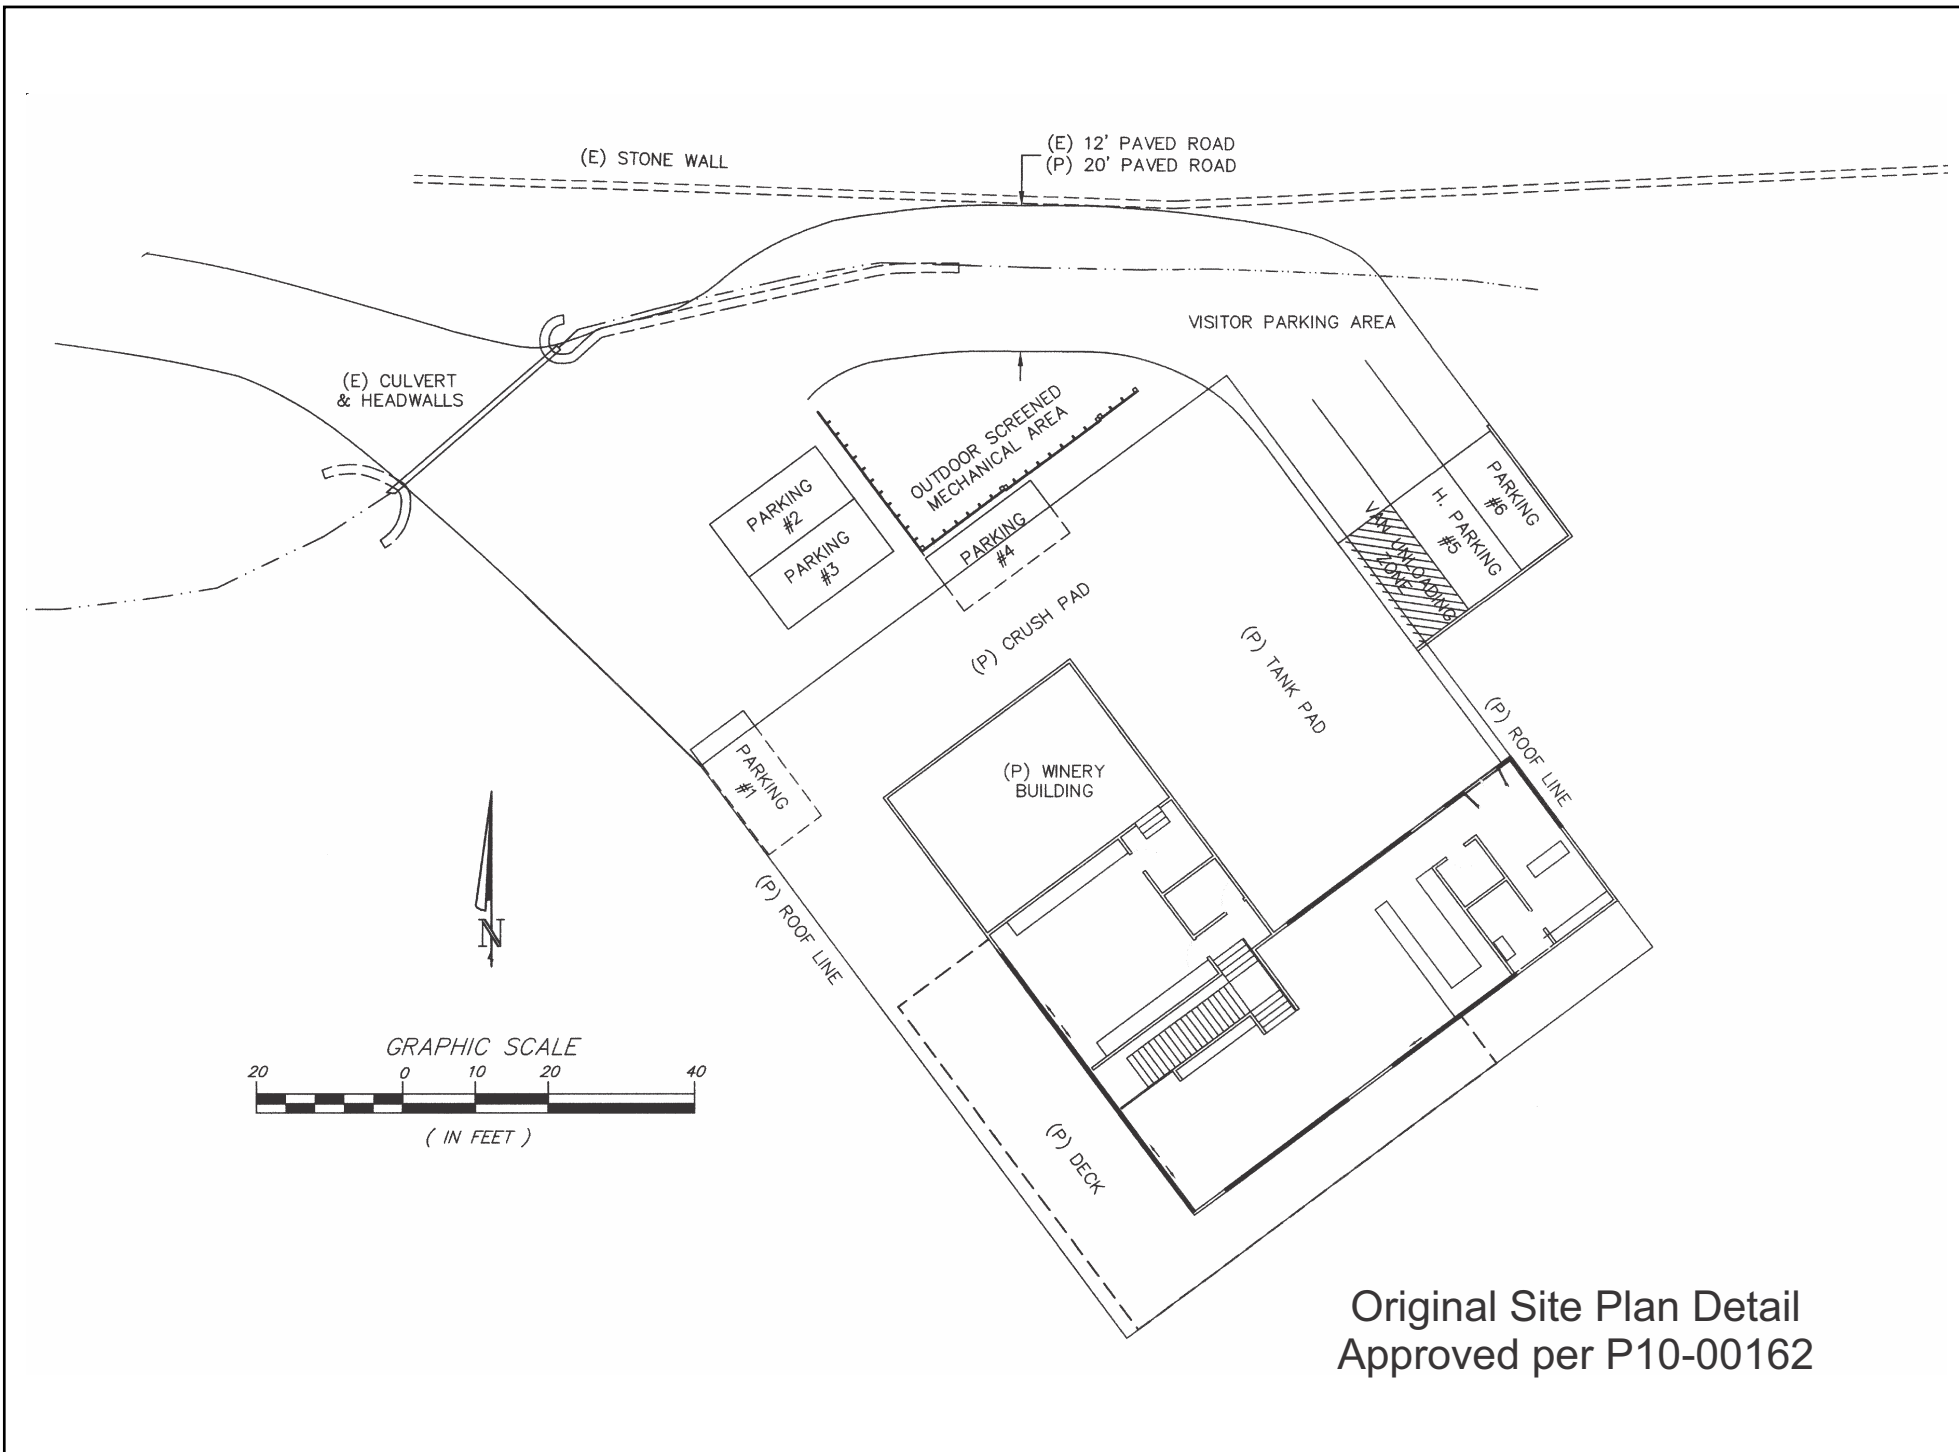


Original Site Plan Detail
Approved per P10-00162

RELIC WINERY

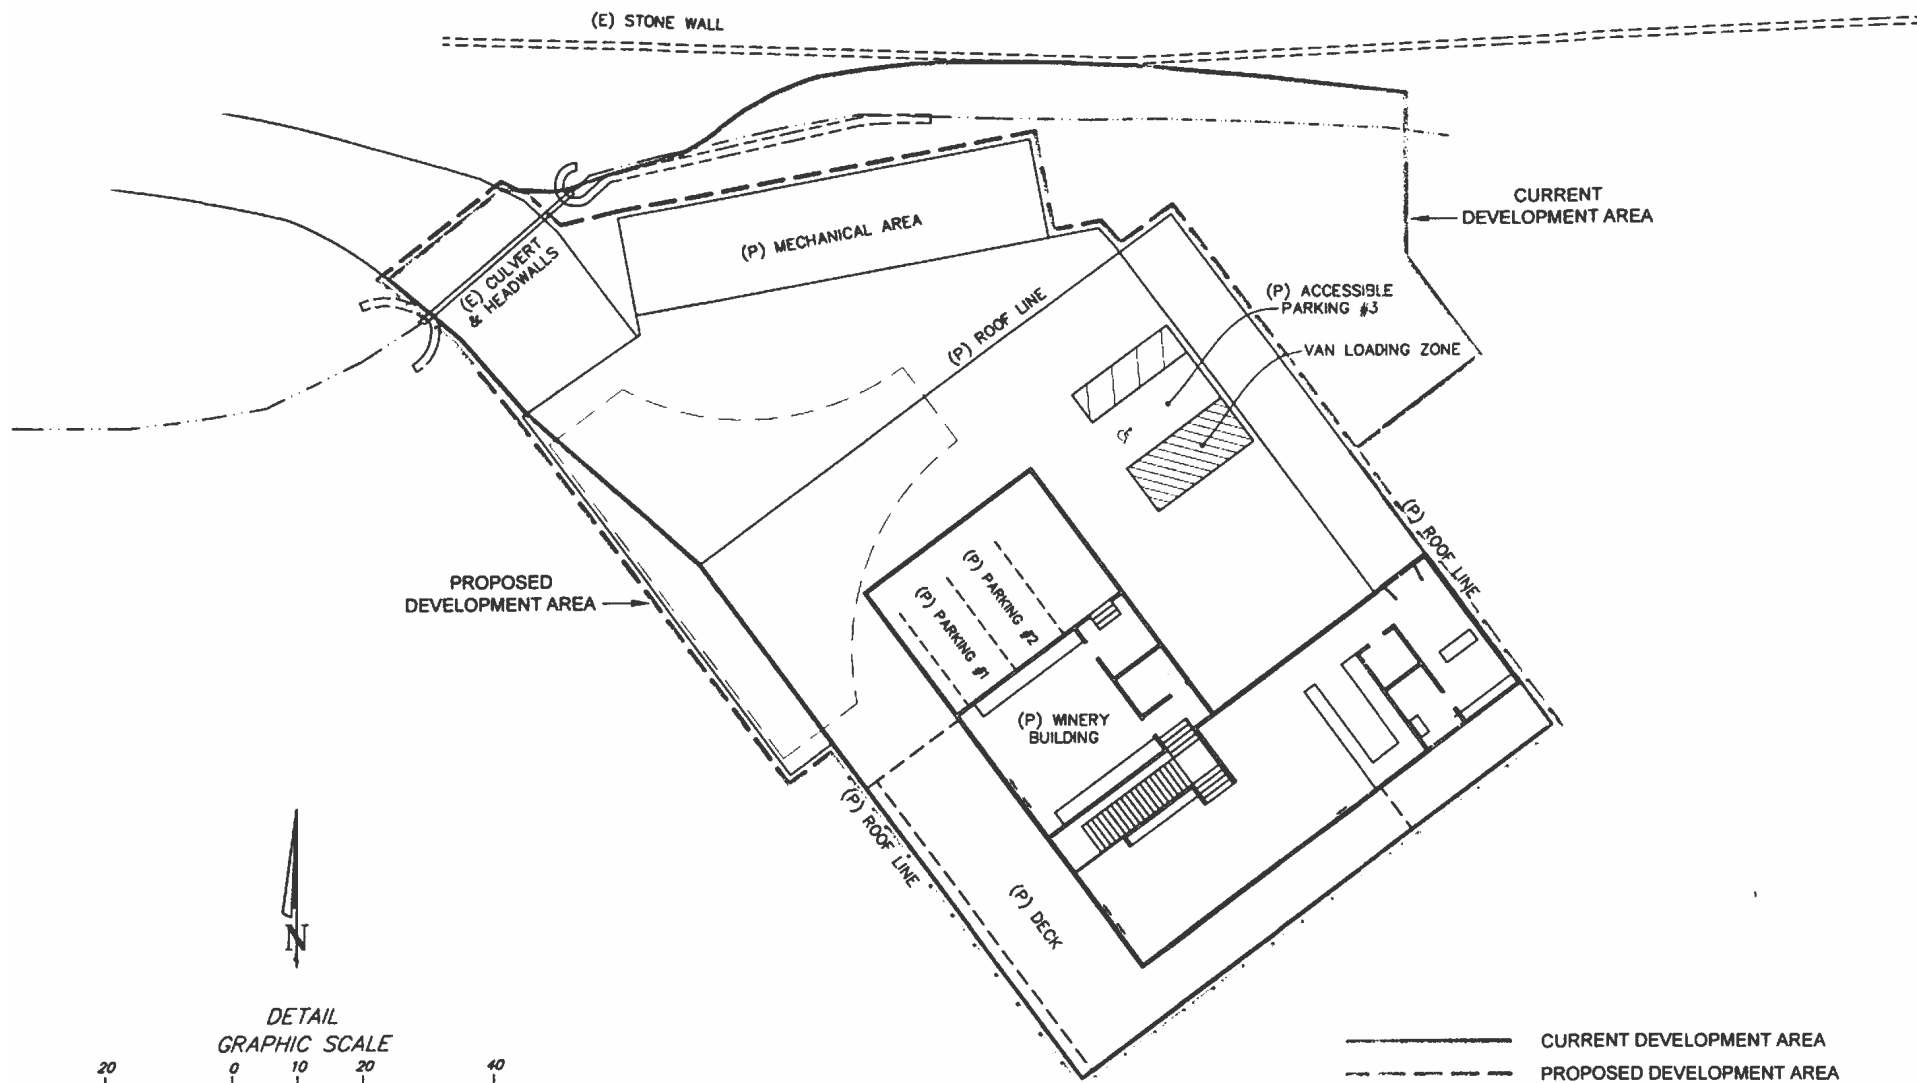

PROPOSED DEVELOPMENT AREA

CURRENT DEVELOPMENT AREA

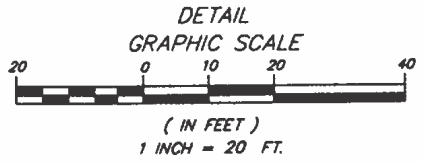

————— CURRENT DEVELOPMENT AREA
- - - - - PROPOSED DEVELOPMENT AREA

Site Plan Detail
Approved per P14-00093

RELIC WINERY

RED AREA (3818 SF)
INDICATES AREA APPROVED BY THE
USE PERMIT THAT WILL NO LONGER
BE DISTURBED BY THE PROPOSED
DESIGN

BLUE AREA (1664 SF)
INDICATES AREA OF PARKING IN THE
PROPOSED DESIGN NOT INCLUDED IN
USE PERMIT DRAWINGS, BUT ON
LAND THAT WAS PREVIOUSLY
GRADED BY OTHERS.

