


# NAPA COUNTY LAND USE PLAN 2008 - 2030

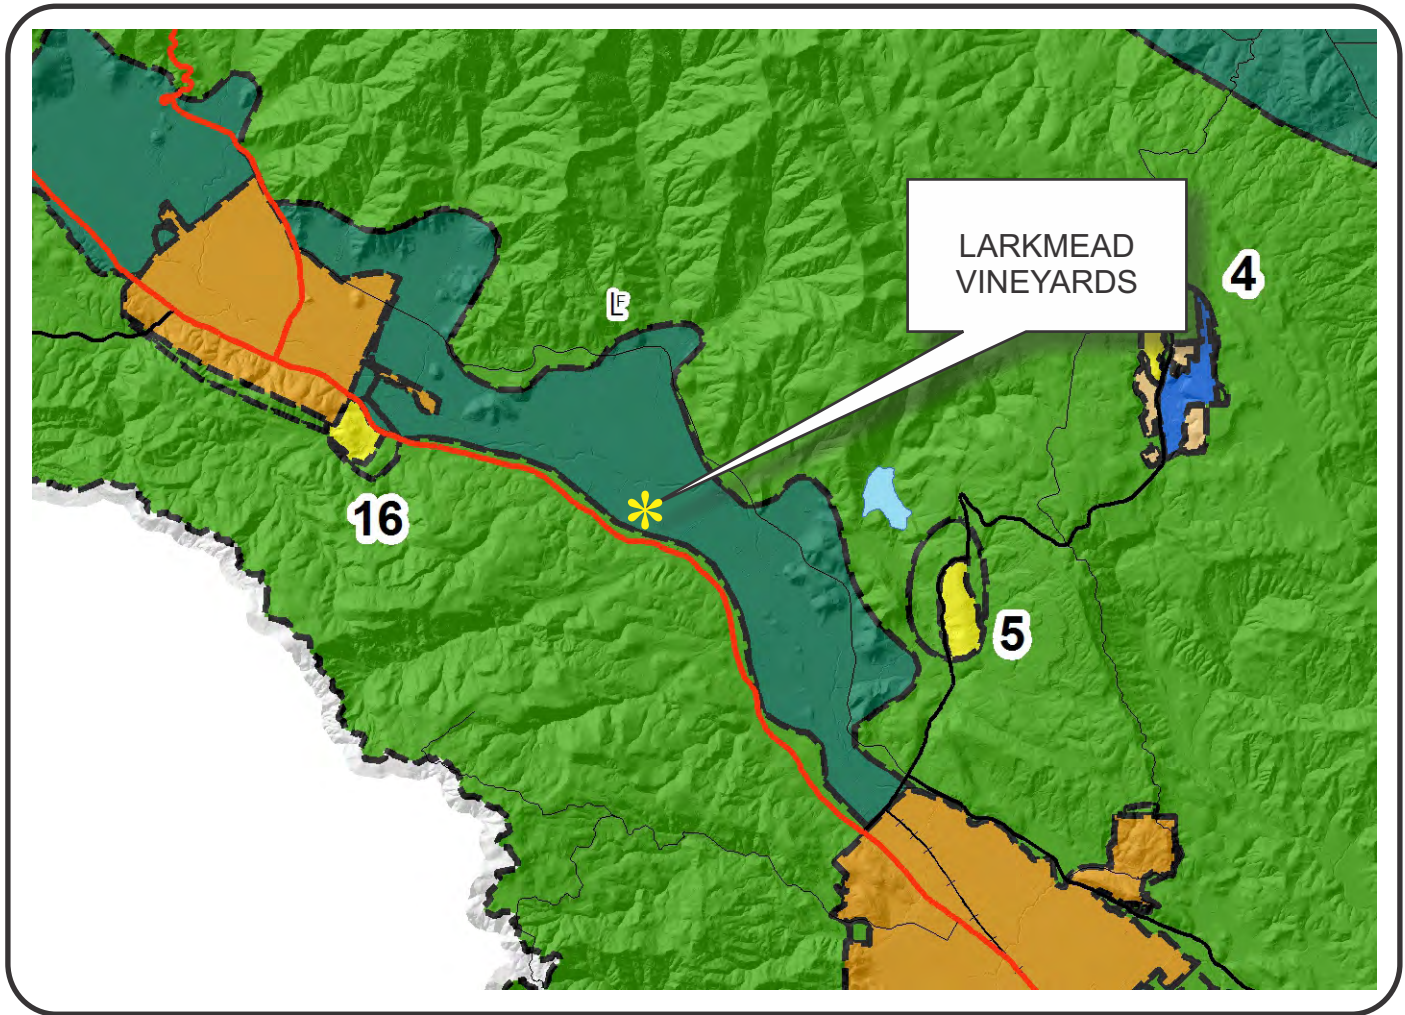

## LEGEND



### URBANIZED OR NON-AGRICULTURAL

- Study Area
- Cities
- Urban Residential\*
- Rural Residential\*
- Industrial
- Public-Institutional
- Napa Pipe Mixed Use

### OPEN SPACE

- Agriculture, Watershed & Open Space
- Agricultural Resource


### TRANSPORTATION

- Mineral Resource
- Limited Access Highway
- Major Road
- American Canyon ULL
- City of Napa RUL
- Landfill - General Plan
- Secondary Road
- Airport
- Railroad
- Airport Clear Zone

\* See Action Item AG/LU-114.1 regarding agriculturally zoned areas within these land use designations

APN  
020-240-001  
01-05-2015  
10C MOD

# LARKMEAD VINEYARDS

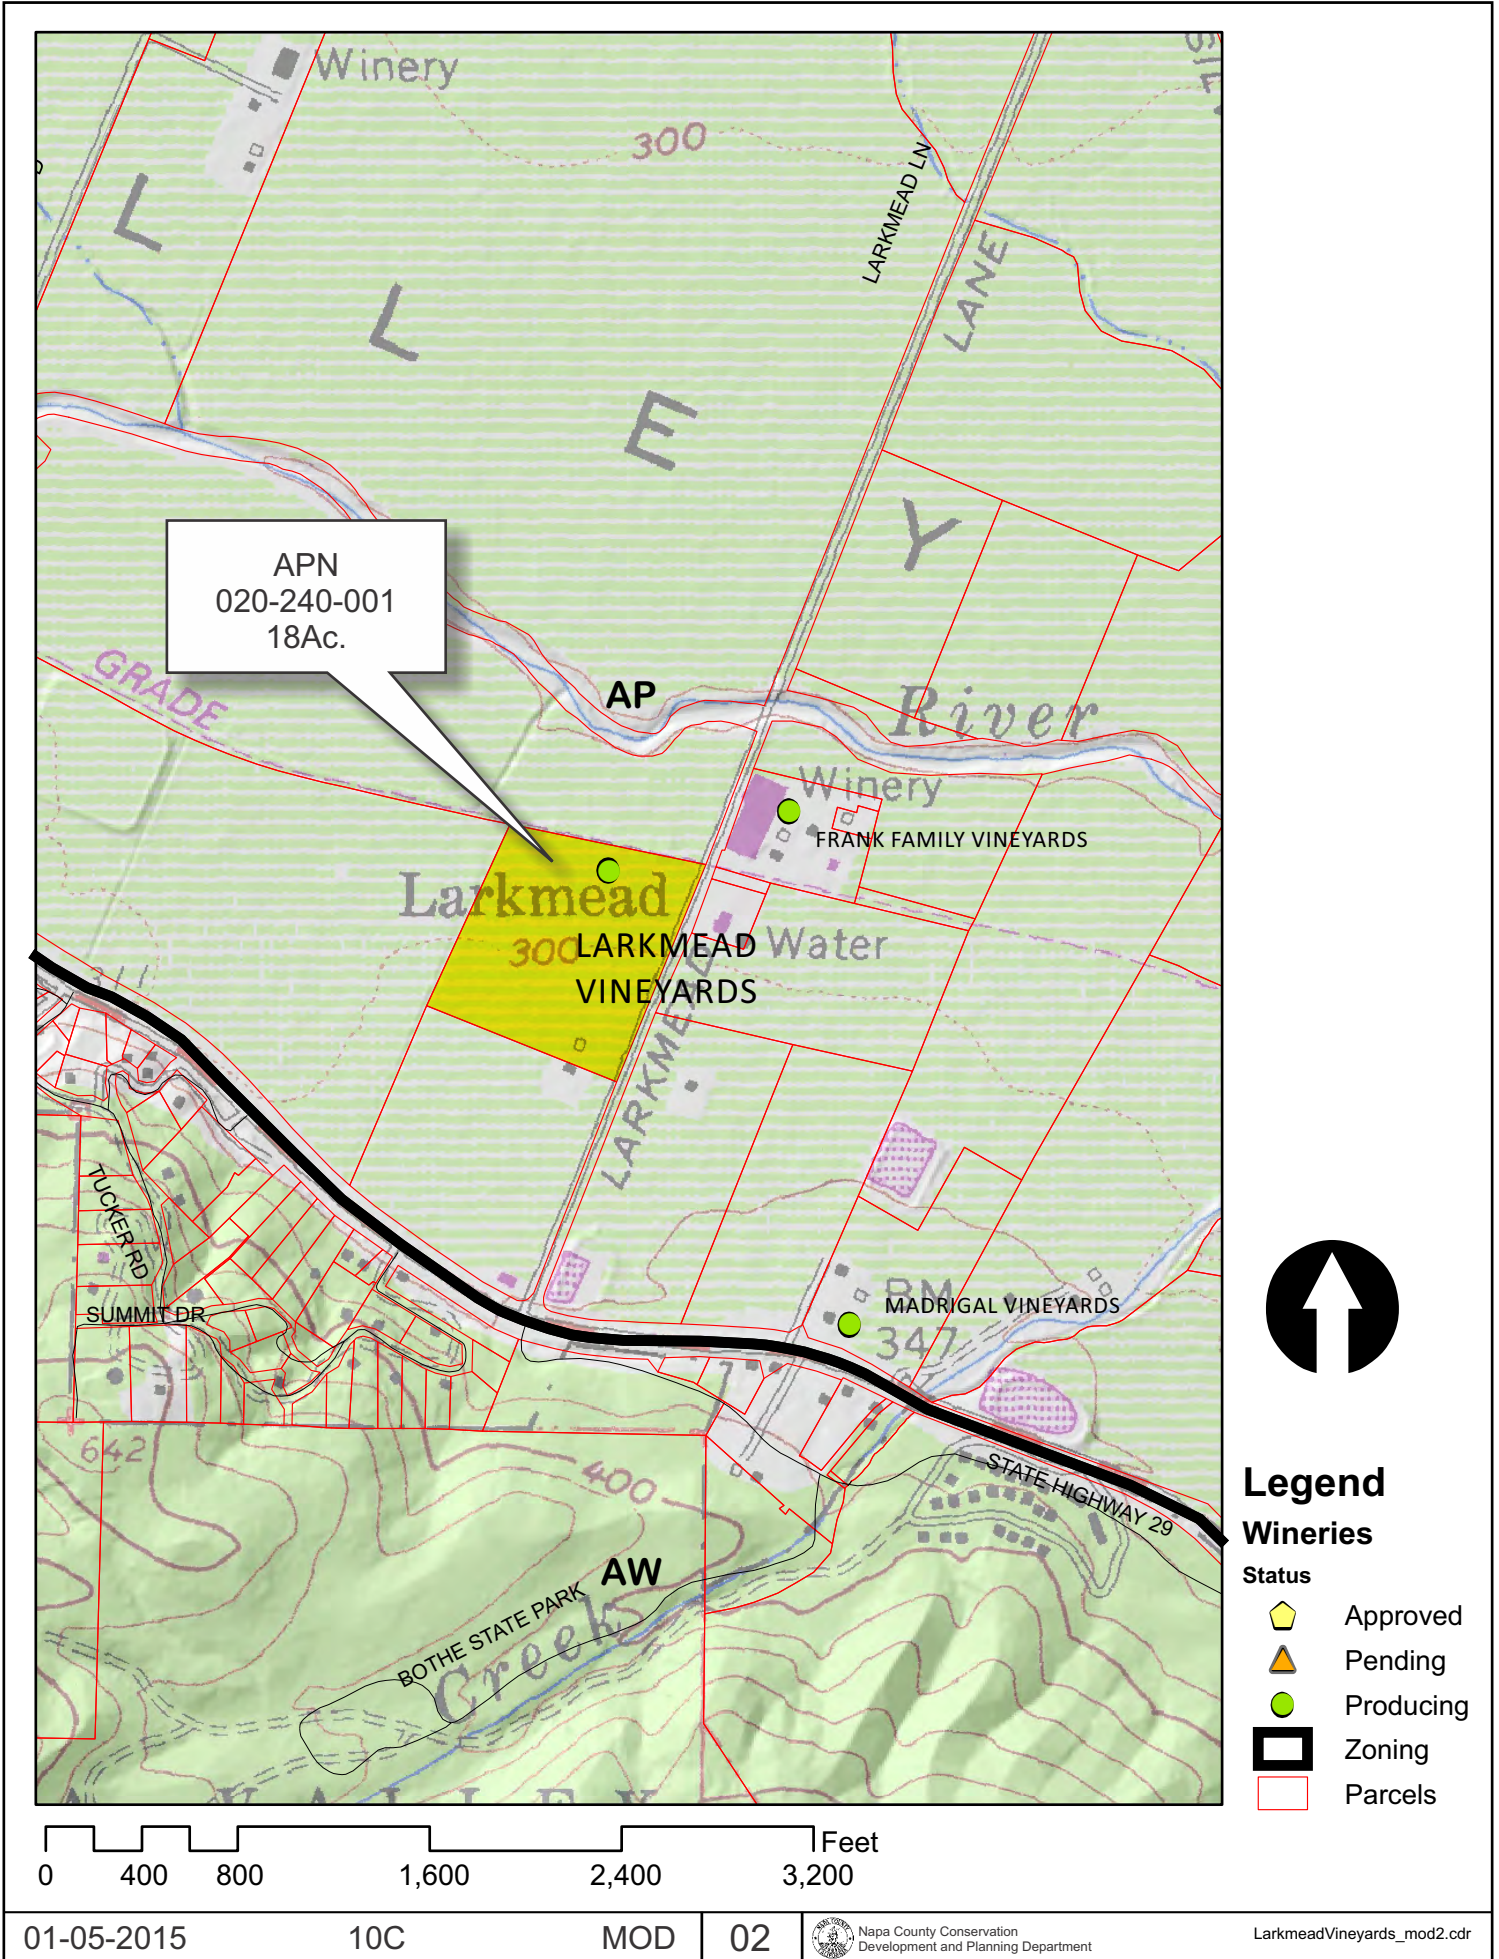

# LARKMEAD VINEYARDS

## Existing Conditions



# LARKMEAD VINEYARDS


## Existing Conditions Detail





# LARKMEAD VINEYARDS

## Proposed Conditions Detail

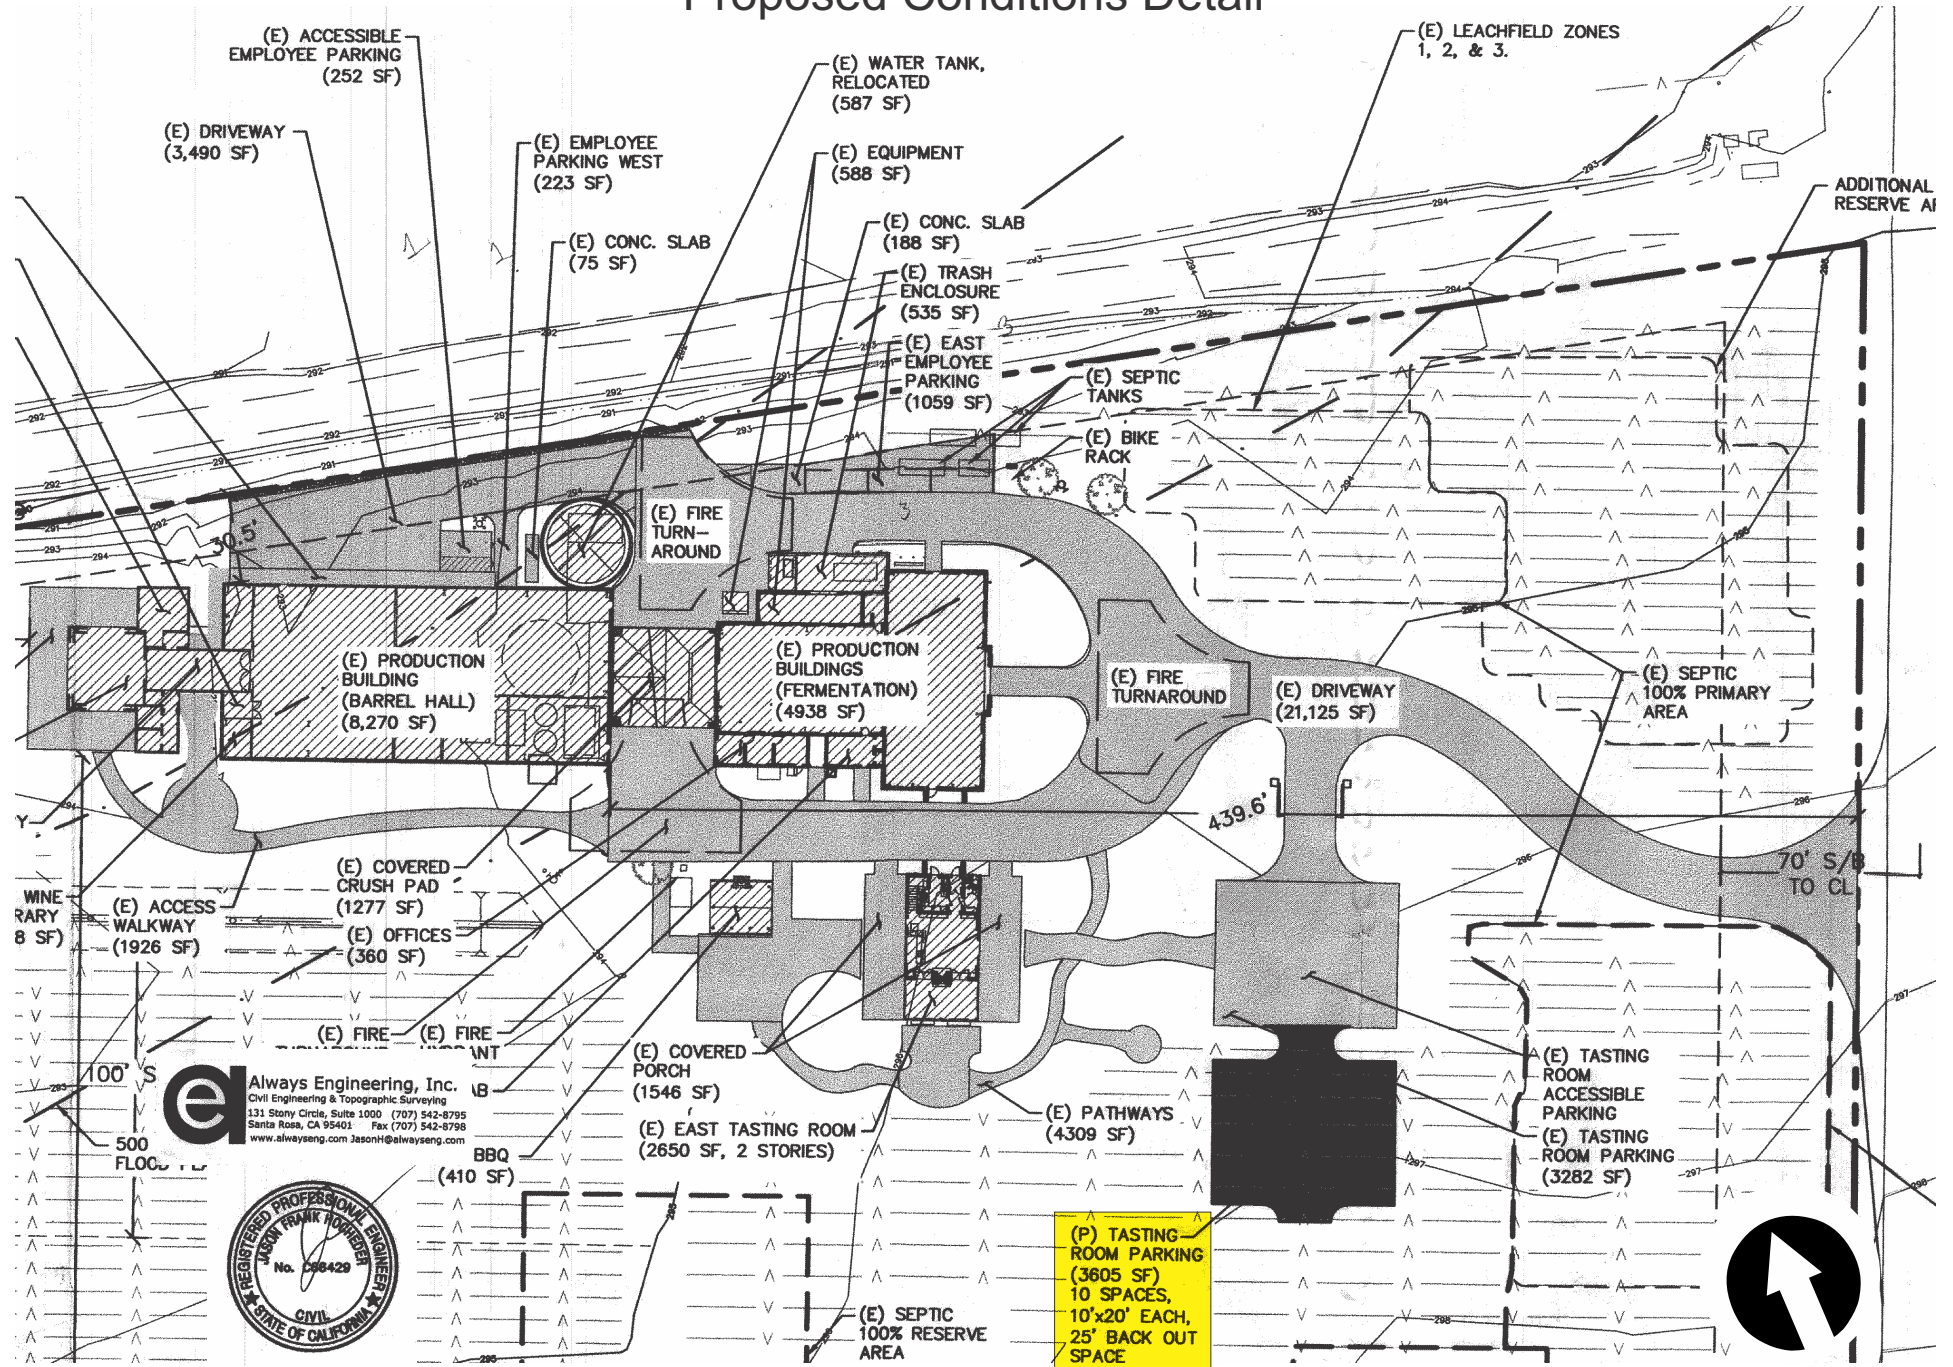

**Always Engineering, Inc.**  
 Civil Engineering & Topographic Surveying  
 131 Stony Circle, Suite 1000 (707) 542-8795  
 Santa Rosa, CA 95401 Fax (707) 542-8798  
 www.alwayseng.com JasonH@alwayseng.com



**(P) TASTING ROOM PARKING (3605 SF)**  
 10 SPACES,  
 10'x20' EACH,  
 25' BACK OUT SPACE