

Napa County Airport

Meritage Commons


Compatibility Plan

Napa County Airport



Horizontal Datum: NAD 83,
CA State Plane Coordinates,
Zone II, feet

Disclaimer: This map was prepared for informational purposes only. No liability is assumed for the accuracy of the data delineated hereon.

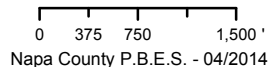

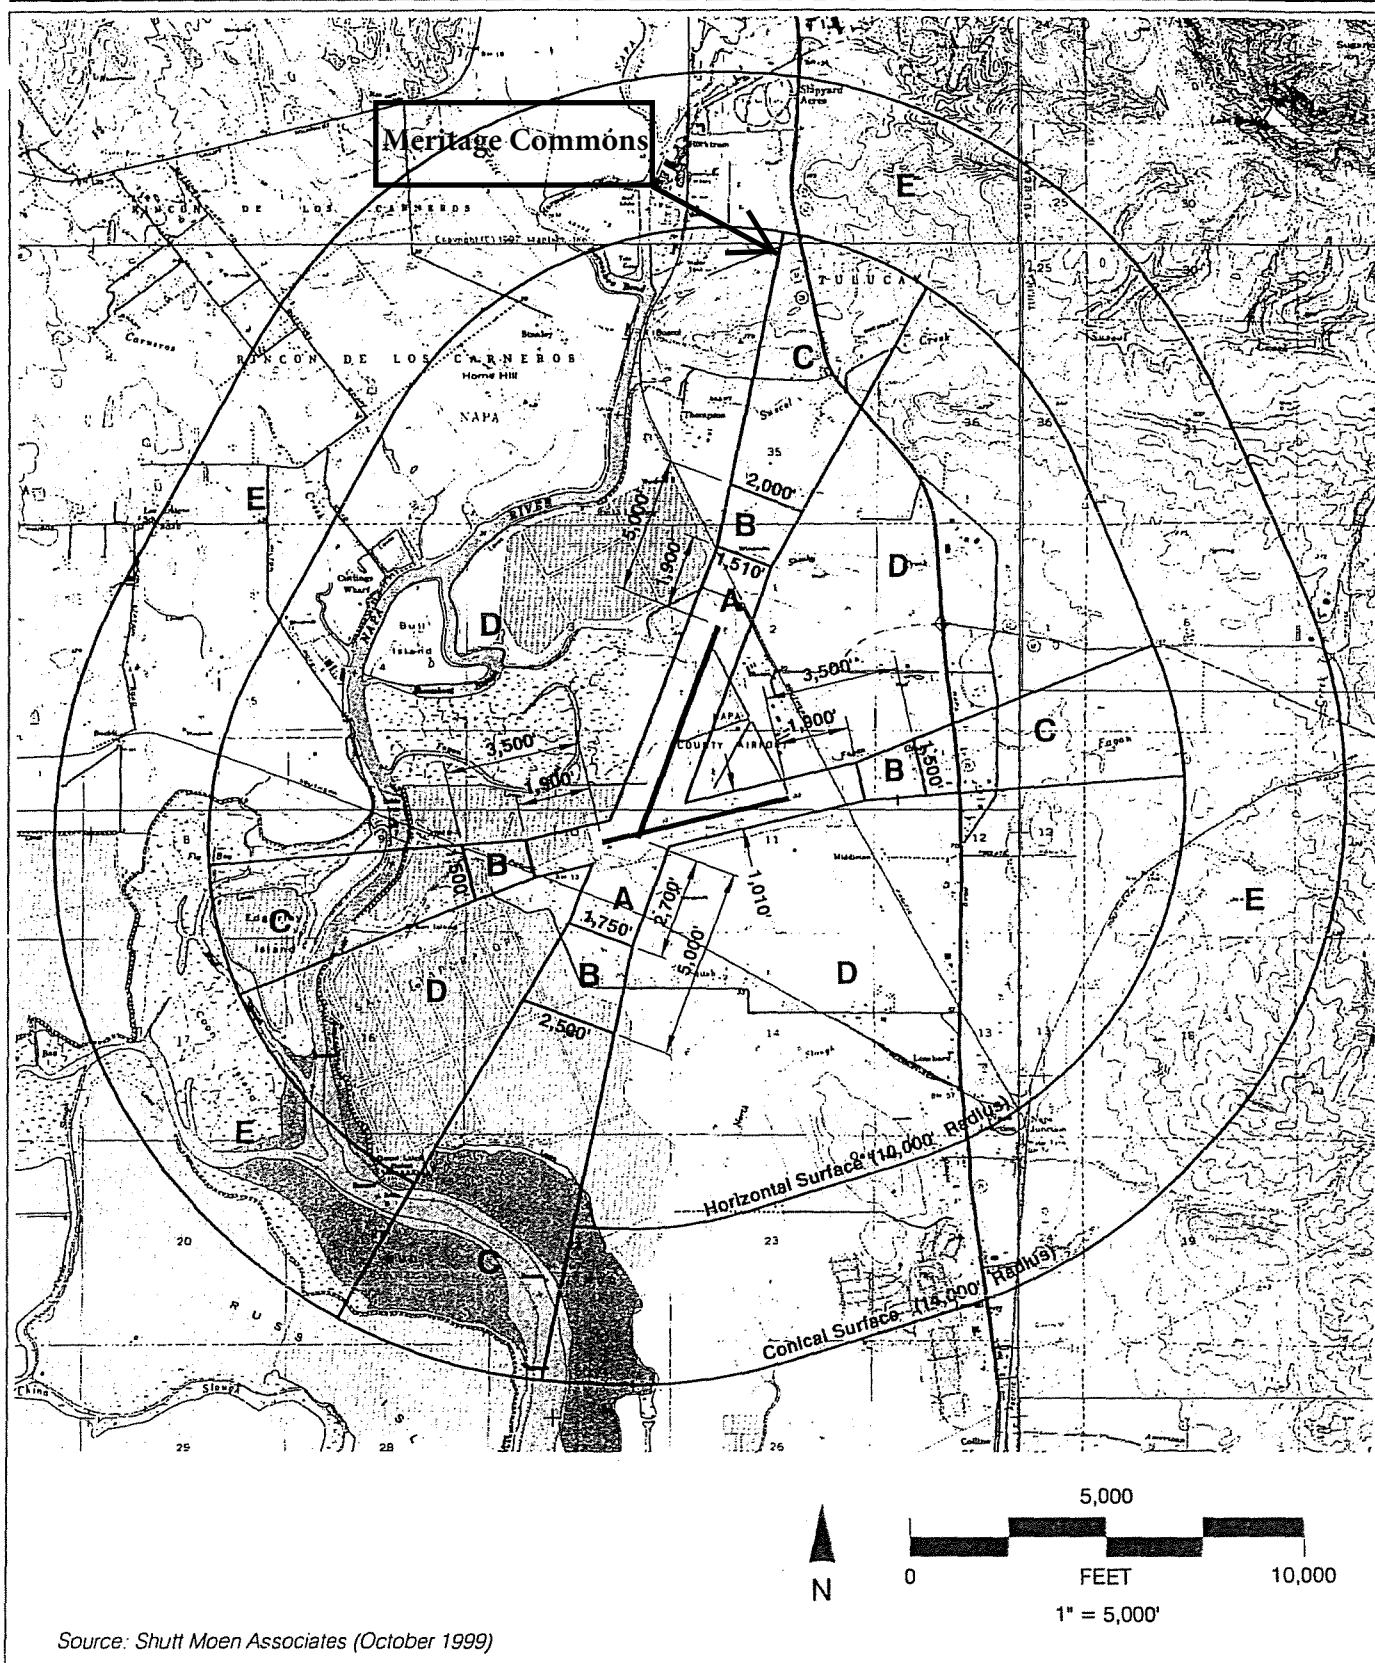


Figure 3A


Compatibility Plan
Napa County Airport

Site Plan




Architectural Plans, Building Elevations- South and East


KEYNOTES / LEGENDS

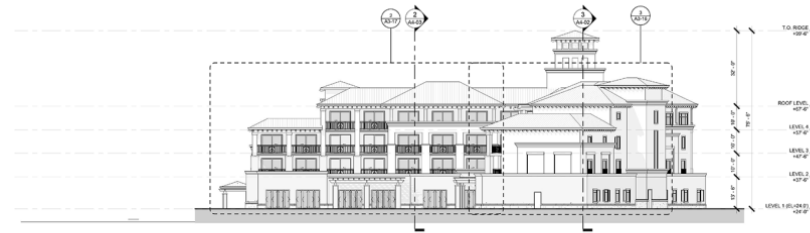

3 EAST ELEVATION
1/8" = 1'-0"

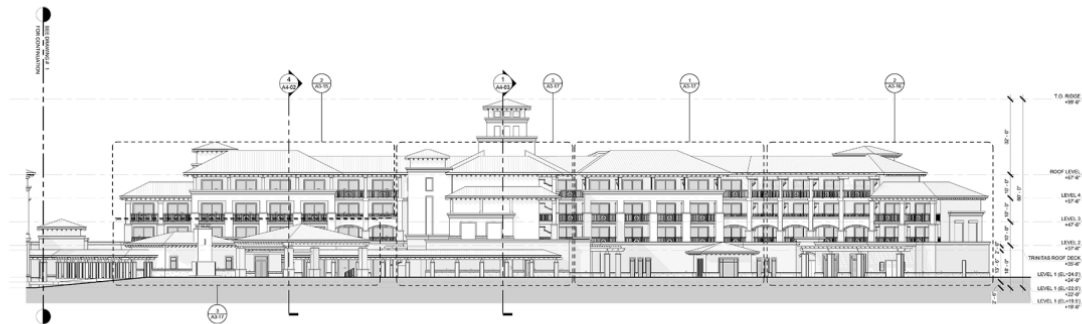

2 SOUTH ELEVATION-2
1/8" = 1'-0"

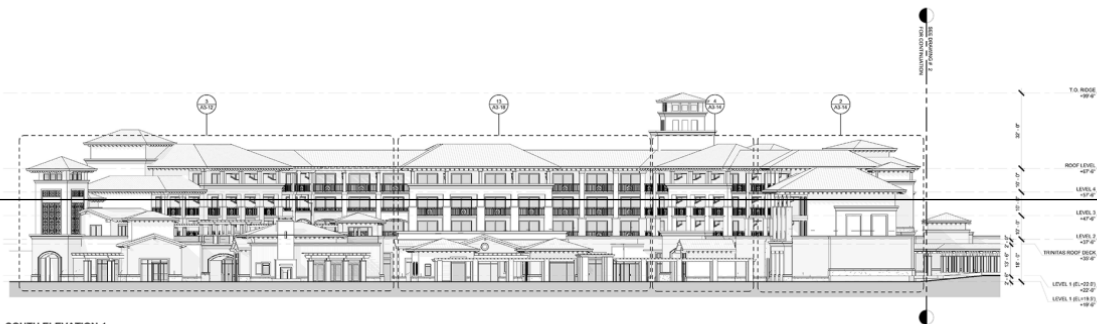

1 SOUTH ELEVATION-1
1/8" = 1'-0"

WATG

PHG
PACIFIC HOSPITALITY GROUP



MERITAGE COMMONS


BUILDING ELEVATIONS




A3-01


FINAL DESIGN DEVELOPMENT | 11th NOVEMBER, 2014

 1/8" = 1'-0"


KEYNOTES / LEGENDS

WATG


PHG
 PACIFIC HOSPITALITY GROUP

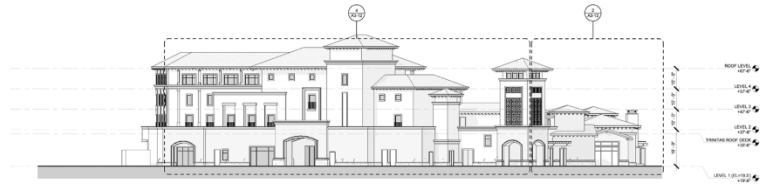

3 WEST ELEVATION
1/8" = 1'-0"

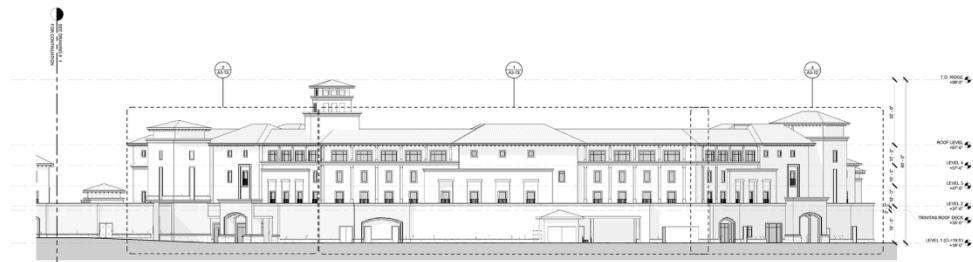

2 NORTH ELEVATION-2
1/8" = 1'-0"

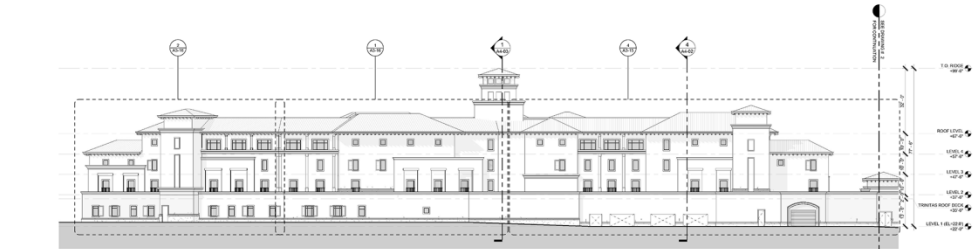

1 NORTH ELEVATION-1
1/8" = 1'-0"



FINAL DESIGN DEVELOPMENT | 11th NOVEMBER, 2014

MERITAGE COMMONS


BUILDING ELEVATIONS




A3-02


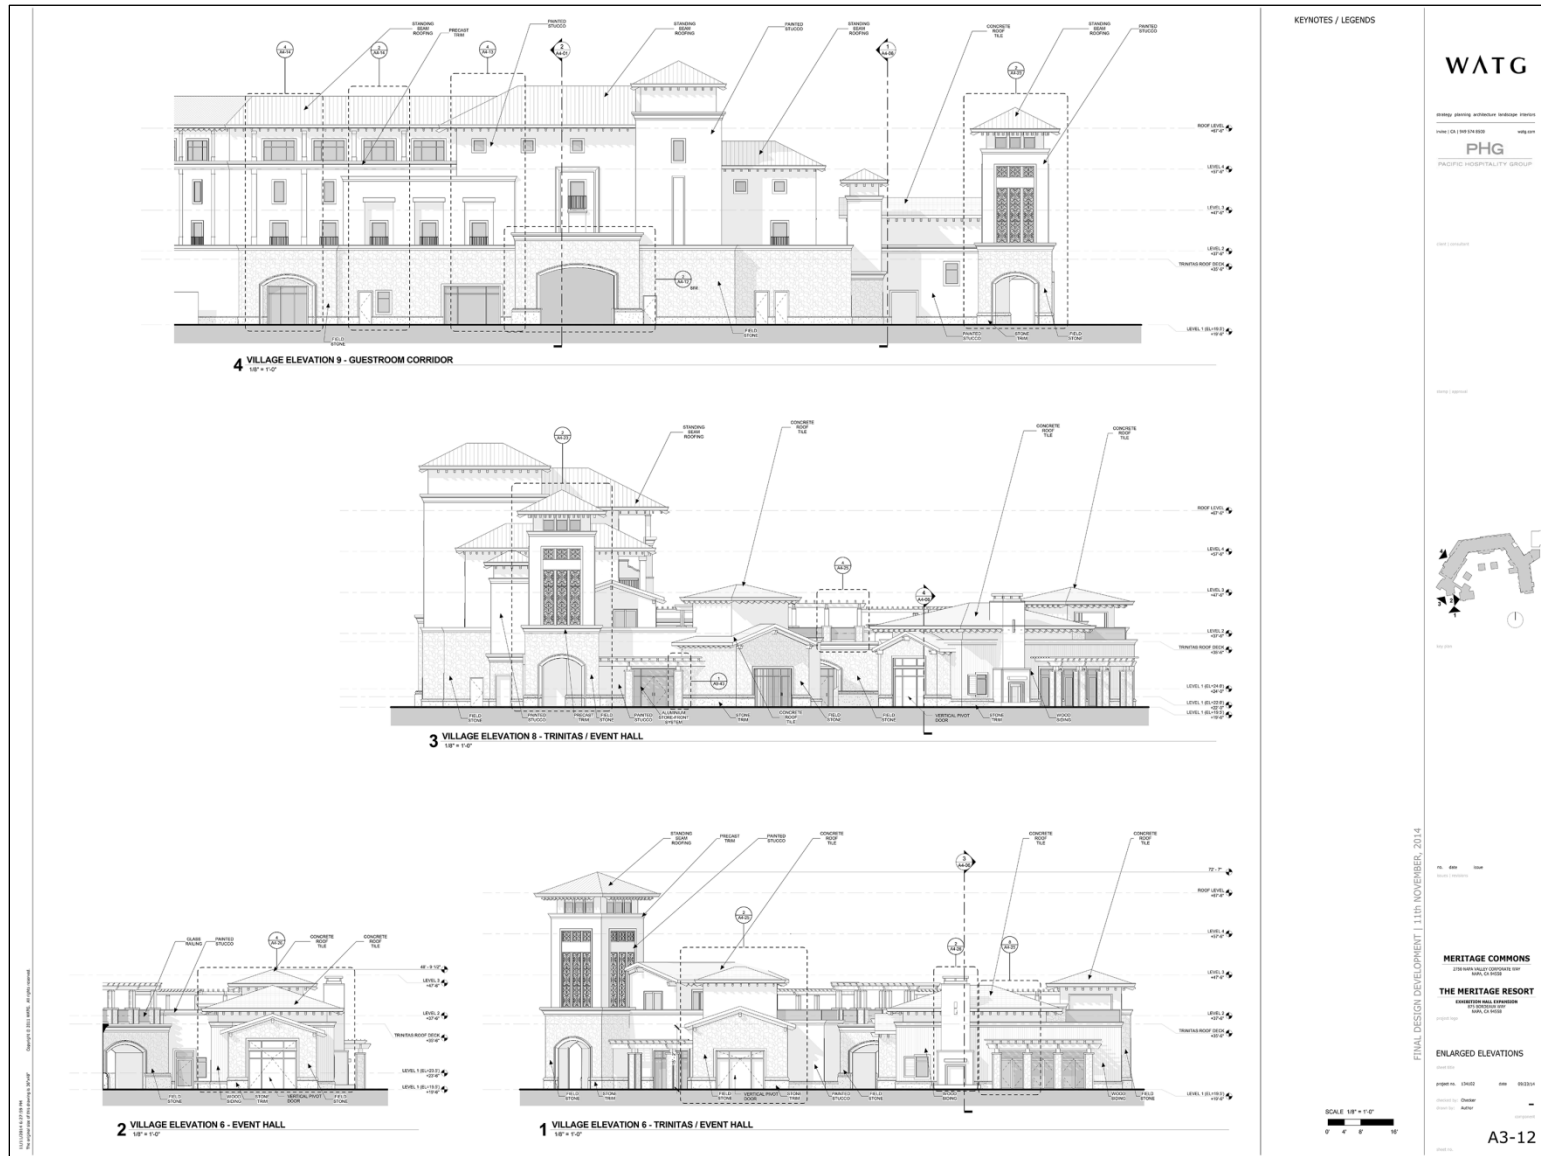


Exhibit 18 – Architectural Plans, Enlarged Elevations