


**LEGEND**  
 TRAFFIC ARROW →  
 TRAFFIC ARROW ←  
 SCALE RETURN ↩

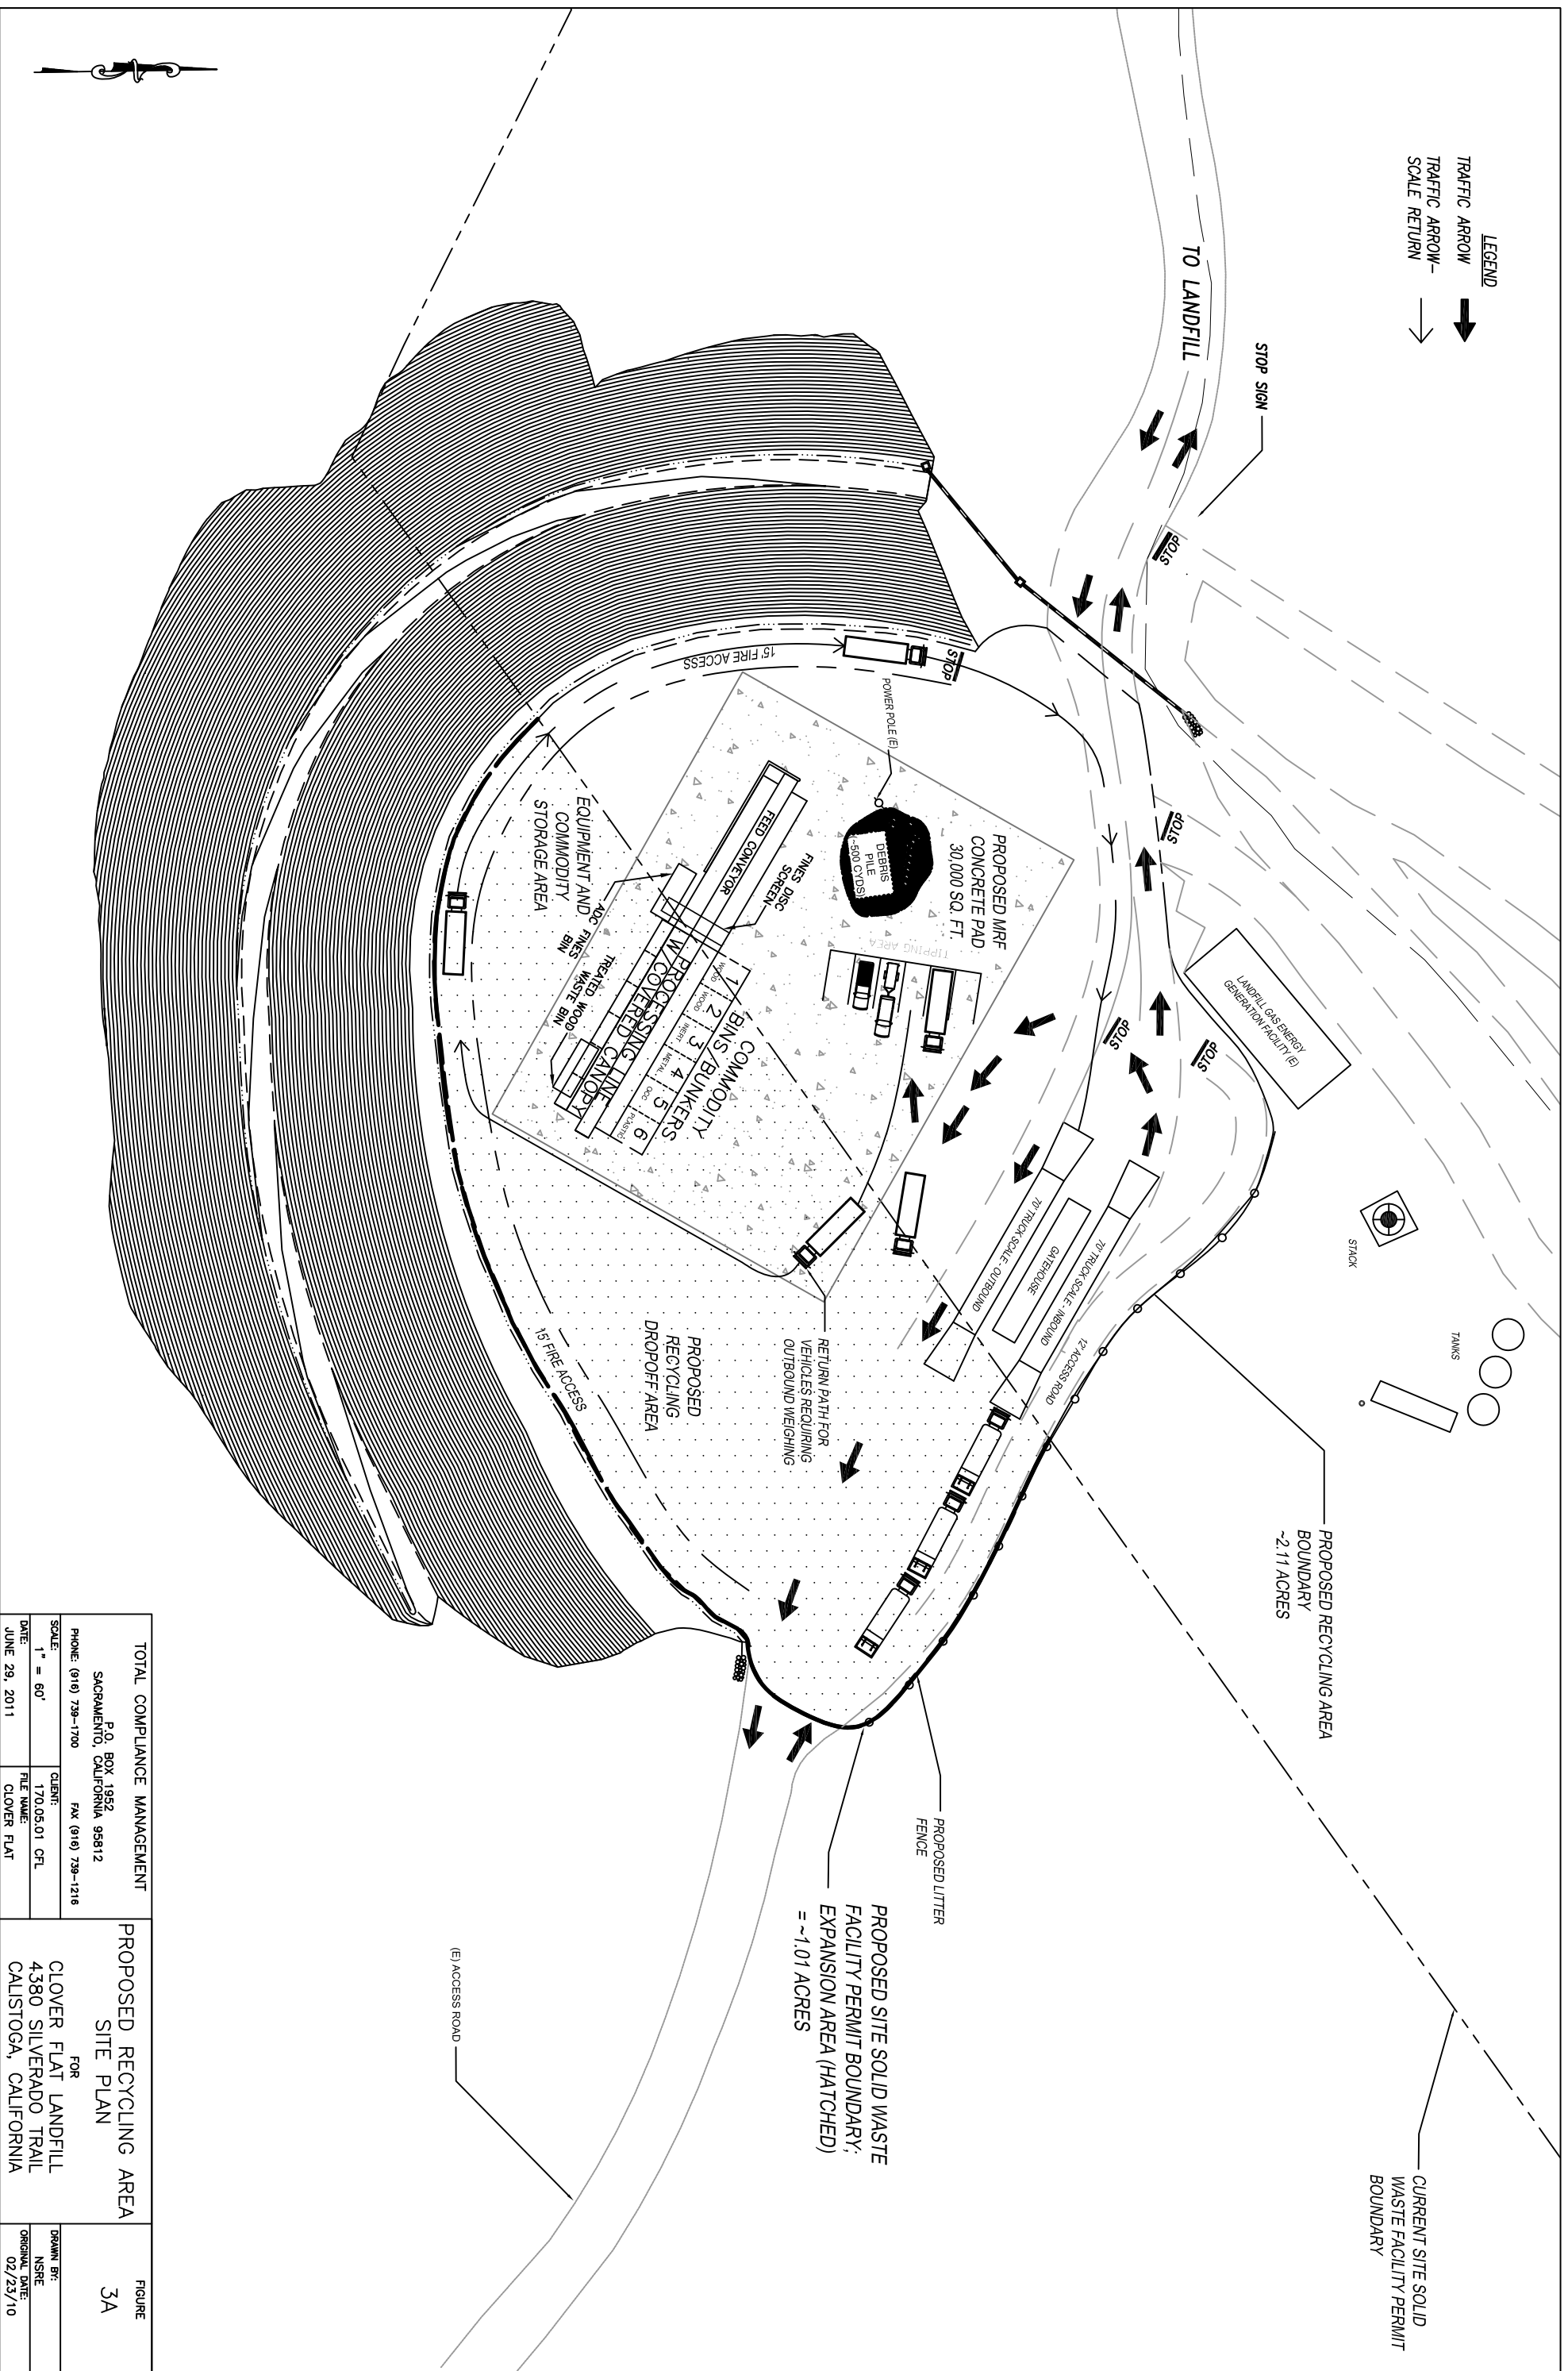

TOTAL COMPLIANCE MANAGEMENT		FIGURE	
P.O. BOX 1952 SACRAMENTO, CALIFORNIA 95812		3A	
PHONE: (916) 739-1700 FAX: (916) 739-1216		FOR	
CLIENT: 170.05.01 CFL		CLOVER FLAT LANDFILL	
FILE NAME: CLOVER FLAT		4380 SILVERADO TRAIL	
DATE: JUNE 29, 2011		CALISTOGA, CALIFORNIA	
DRAWN BY: NSRE		ORIGINAL DATE: 02/23/10	