


“D”

Figure 3F - Mining Plan  
2016 Mining and Reclamation Plan  
Surface Mining Permit #P08-00337

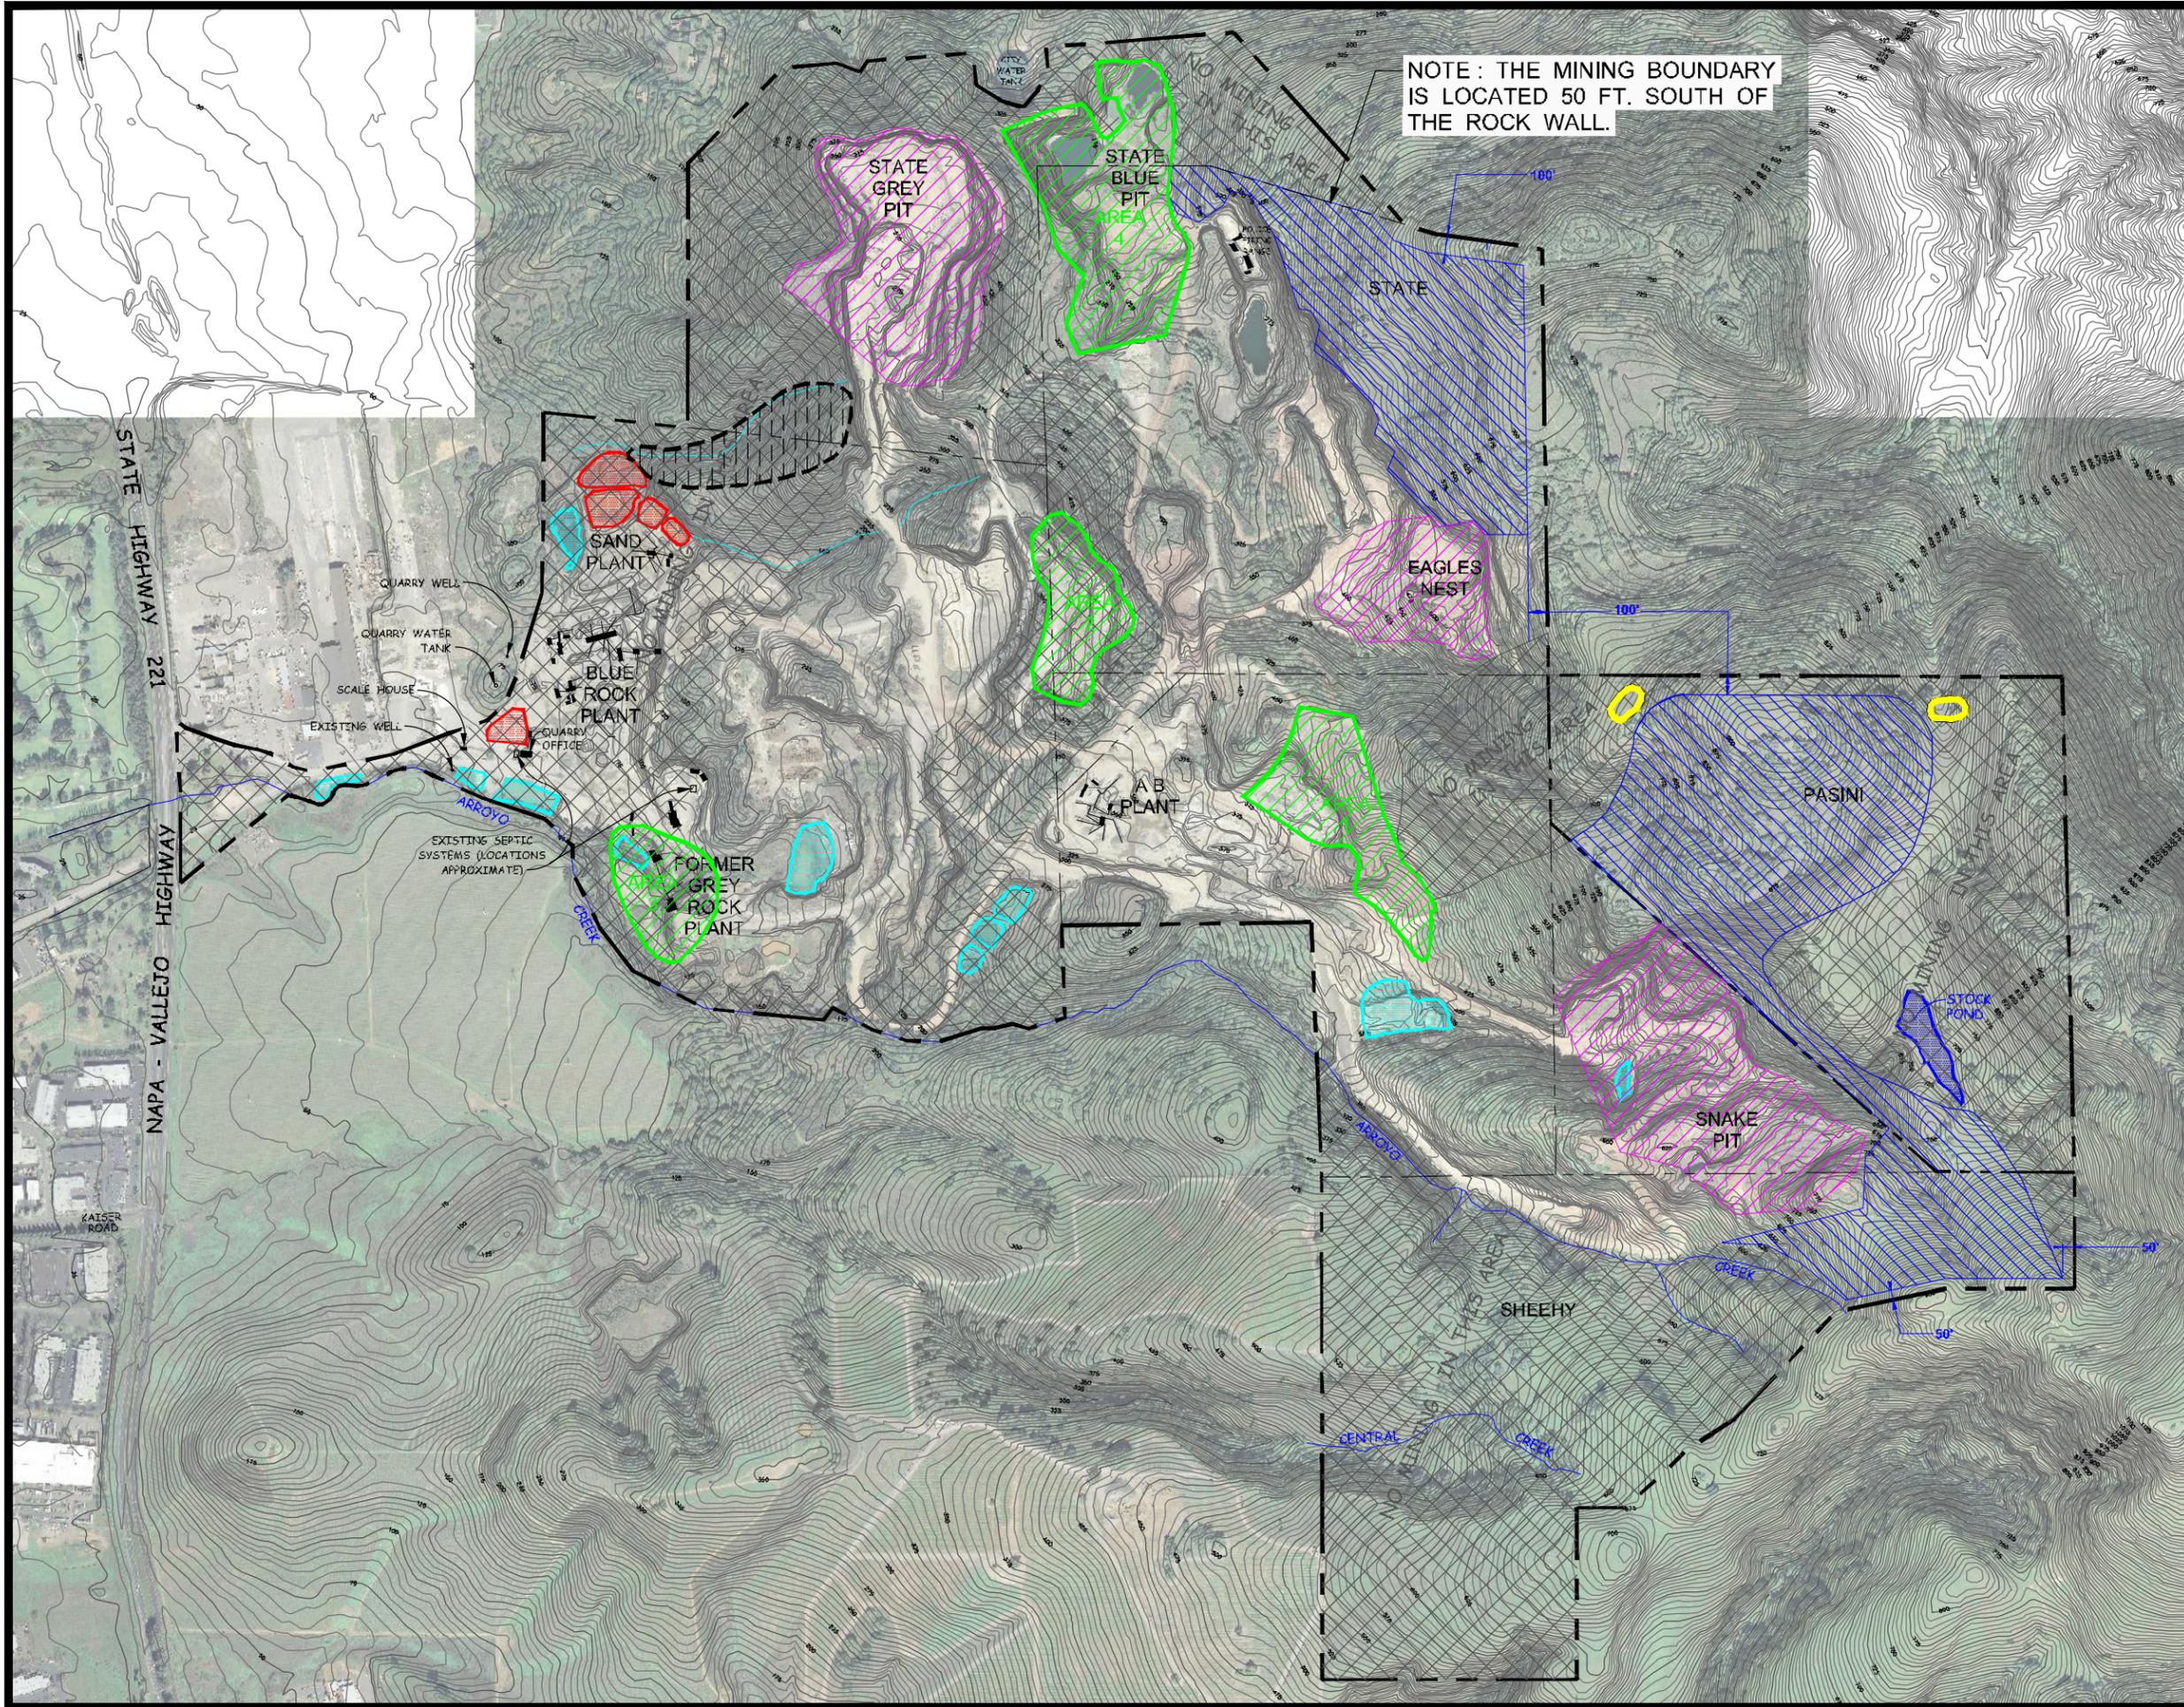

# NAPA QUARRY



## MINING PLAN

### LEGEND

- PROPERTY LINES
- BUILDINGS
- SEDIMENT PONDS (MAINTAINED)
- PROCESS WATER PONDS
- CURRENT MINING AREAS
- MINING EXPANSION AREAS
- AREA TO BE REPLANTED WITH CEONOTHUS
- TO BE RECLAIMED IN THE SHORT INTERIM
- NO MINING AREAS
- OAK PLANTING AREAS

**NOTE:**  
ALL NON-HATCHED AREAS ARE CLASSIFIED AS CURRENTLY DISTURBED/ACTIVE MINING

- NOTES:**
1. AERIAL PHOTO & TOPOGRAPHY FROM NAPA COUNTY G.I.S. 2007. CONTOUR INTERVAL EQUALS 5 FEET.
  2. PROPERTY LINES FROM NAPA COUNTY ASSESSOR MAPS.
  3. WHERE MINING AREAS ARE LOCATED ADJACENT TO EXTERIOR PROPERTY LINES, A 50 FOOT MINIMUM SETBACK IS REQUIRED. A 100 FOOT SETBACK IS REQUIRED NORTH OF PASINI MINING AREA & SURROUNDING THE STATE MINING AREA.

SCALE IN FEET

