


Manhole Rehabilitation Basin H Project Map

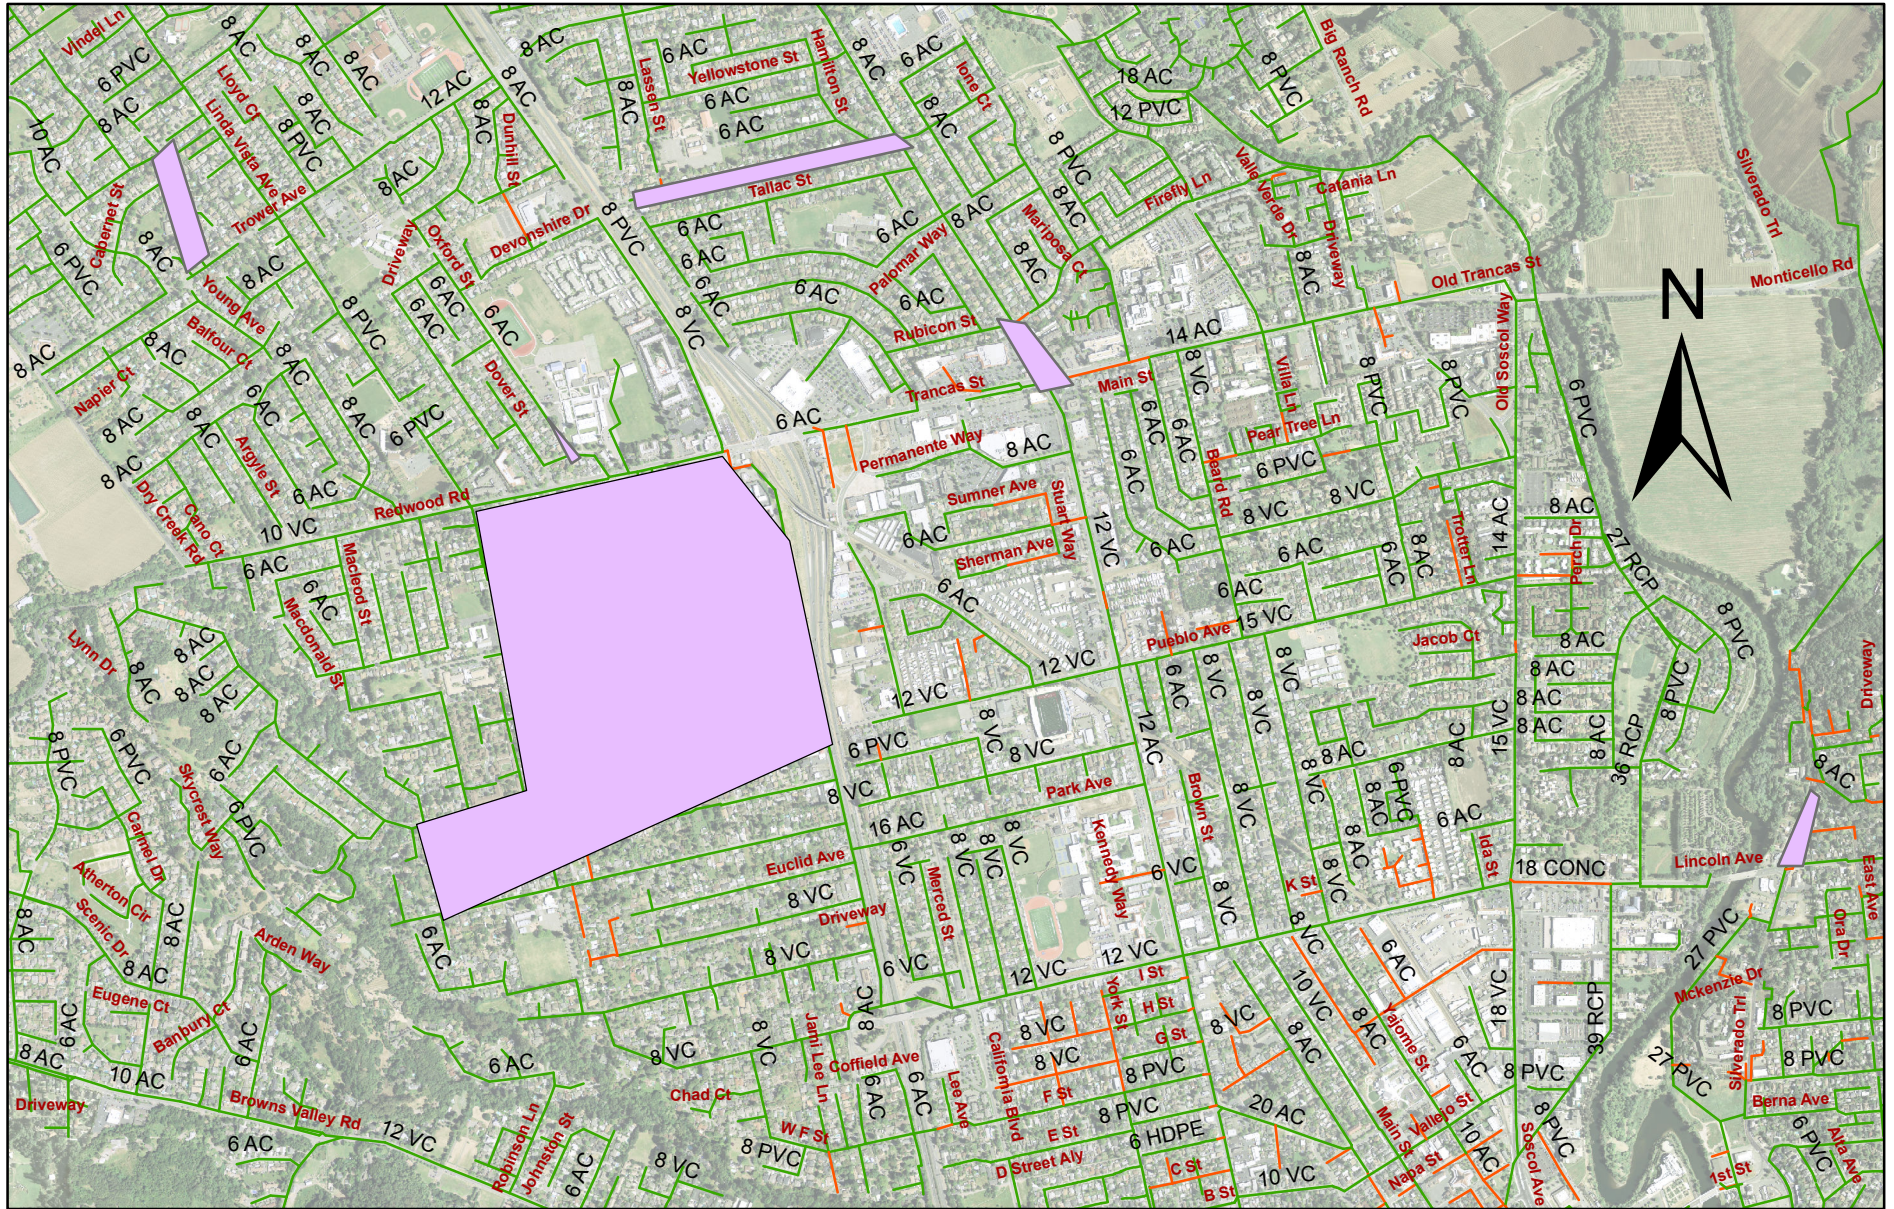

 Project Areas

0 900 1,800 3,600 5,400 7,200 Feet

1 inch = 1,750 feet