
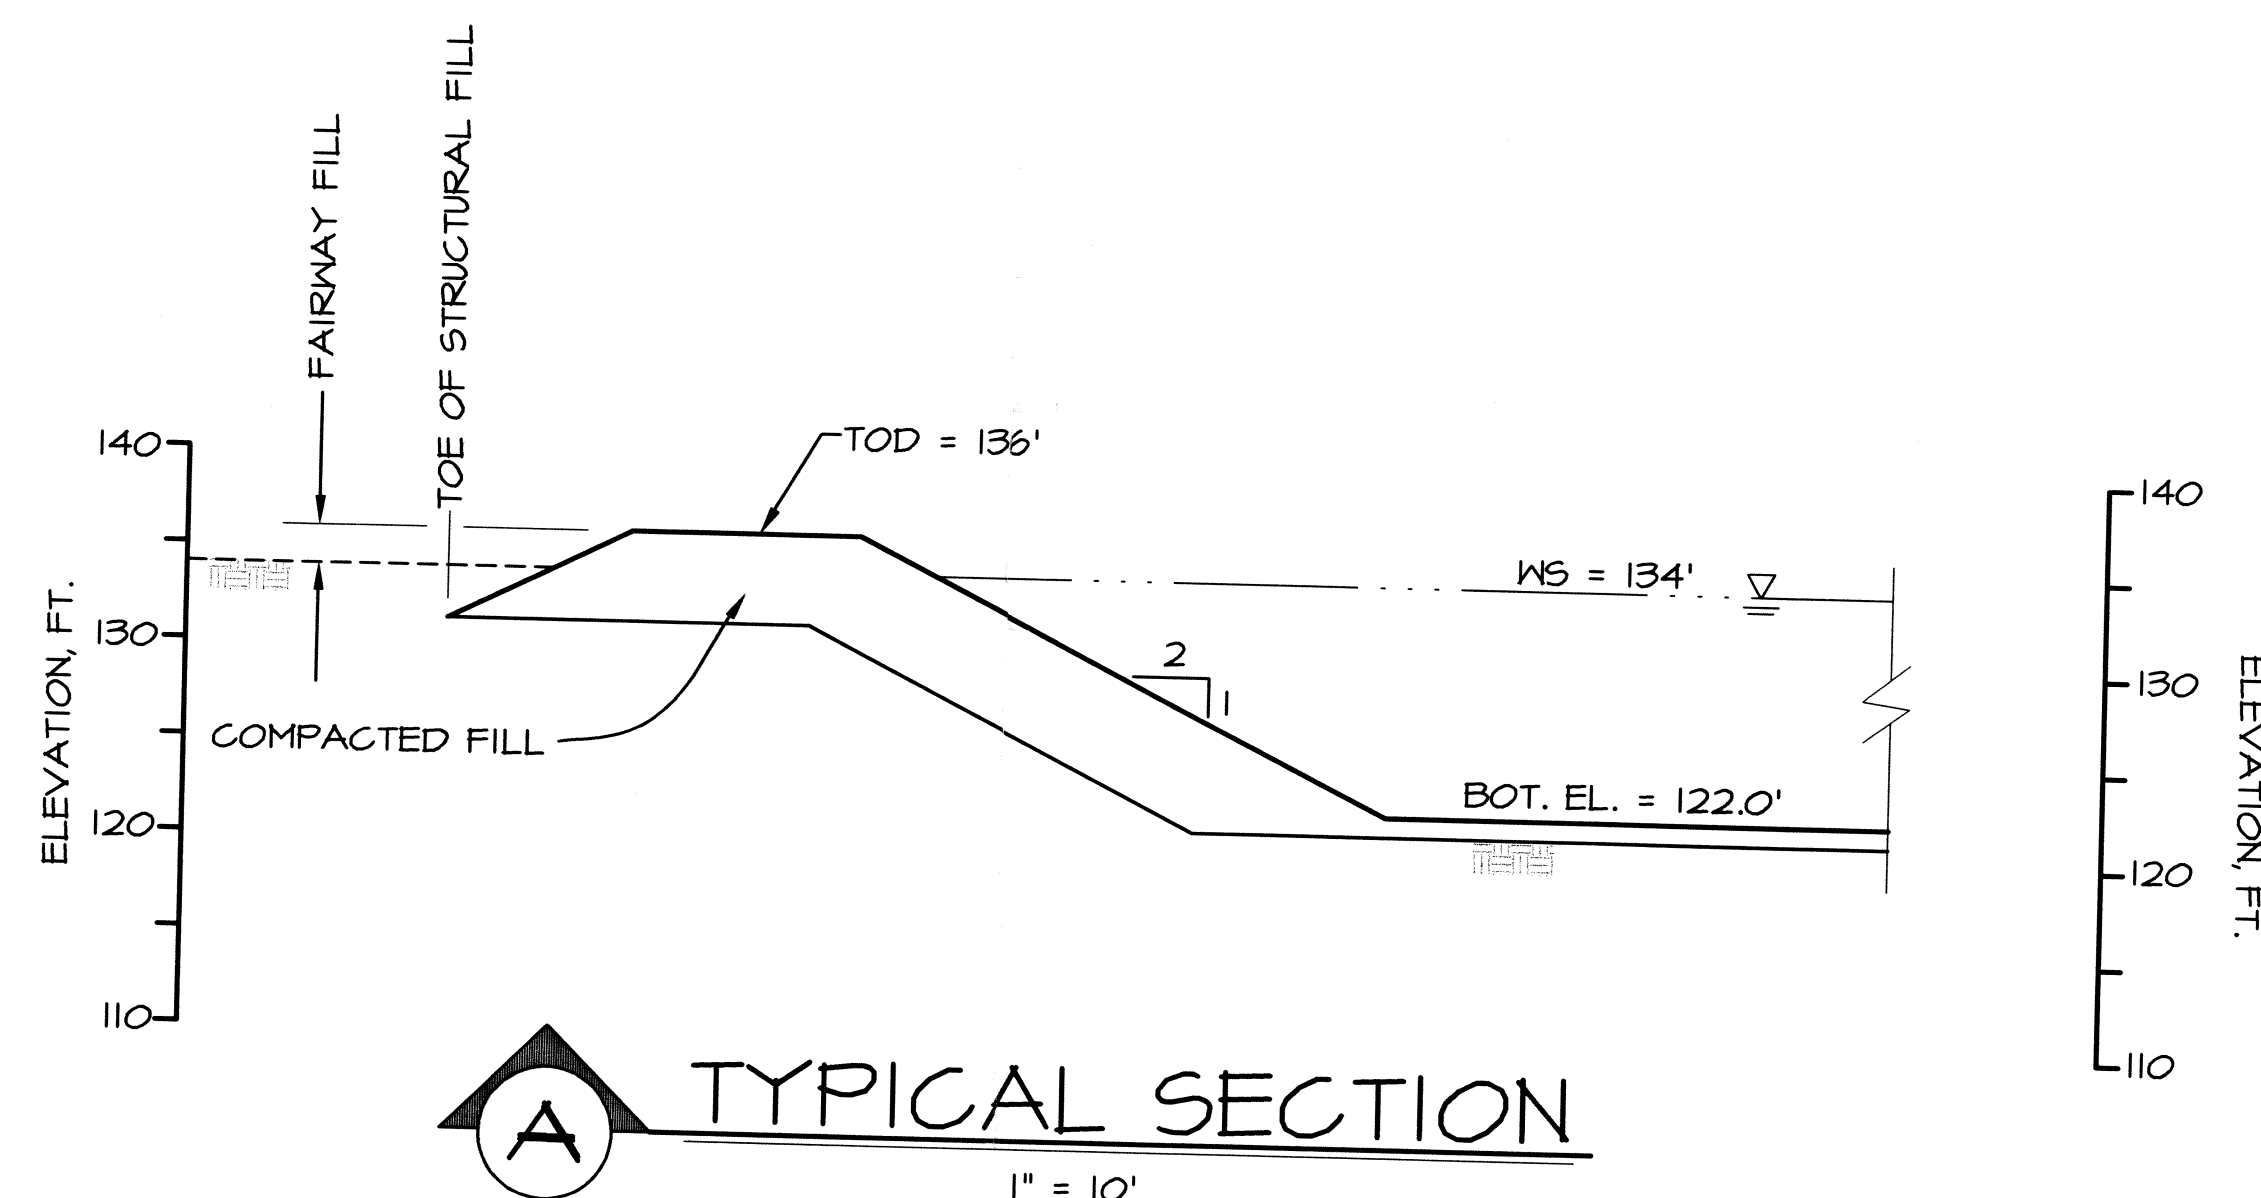
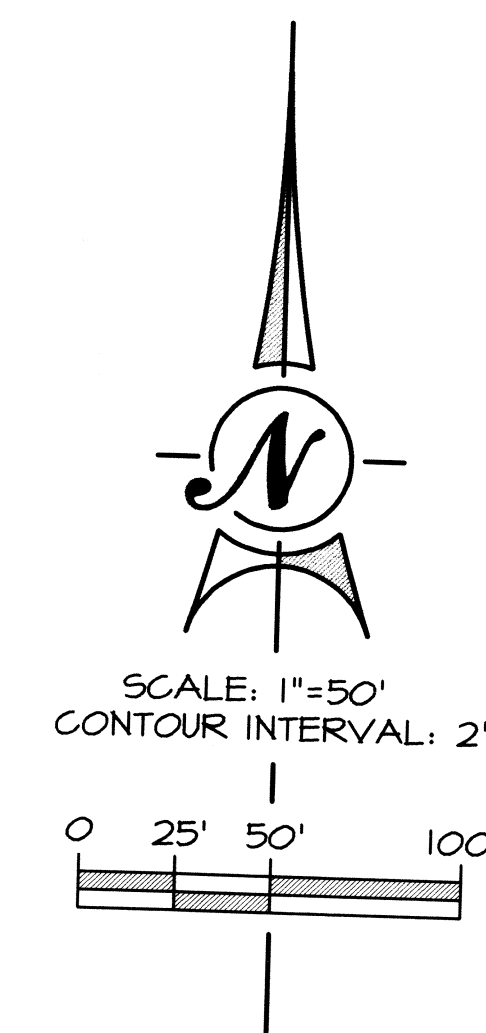


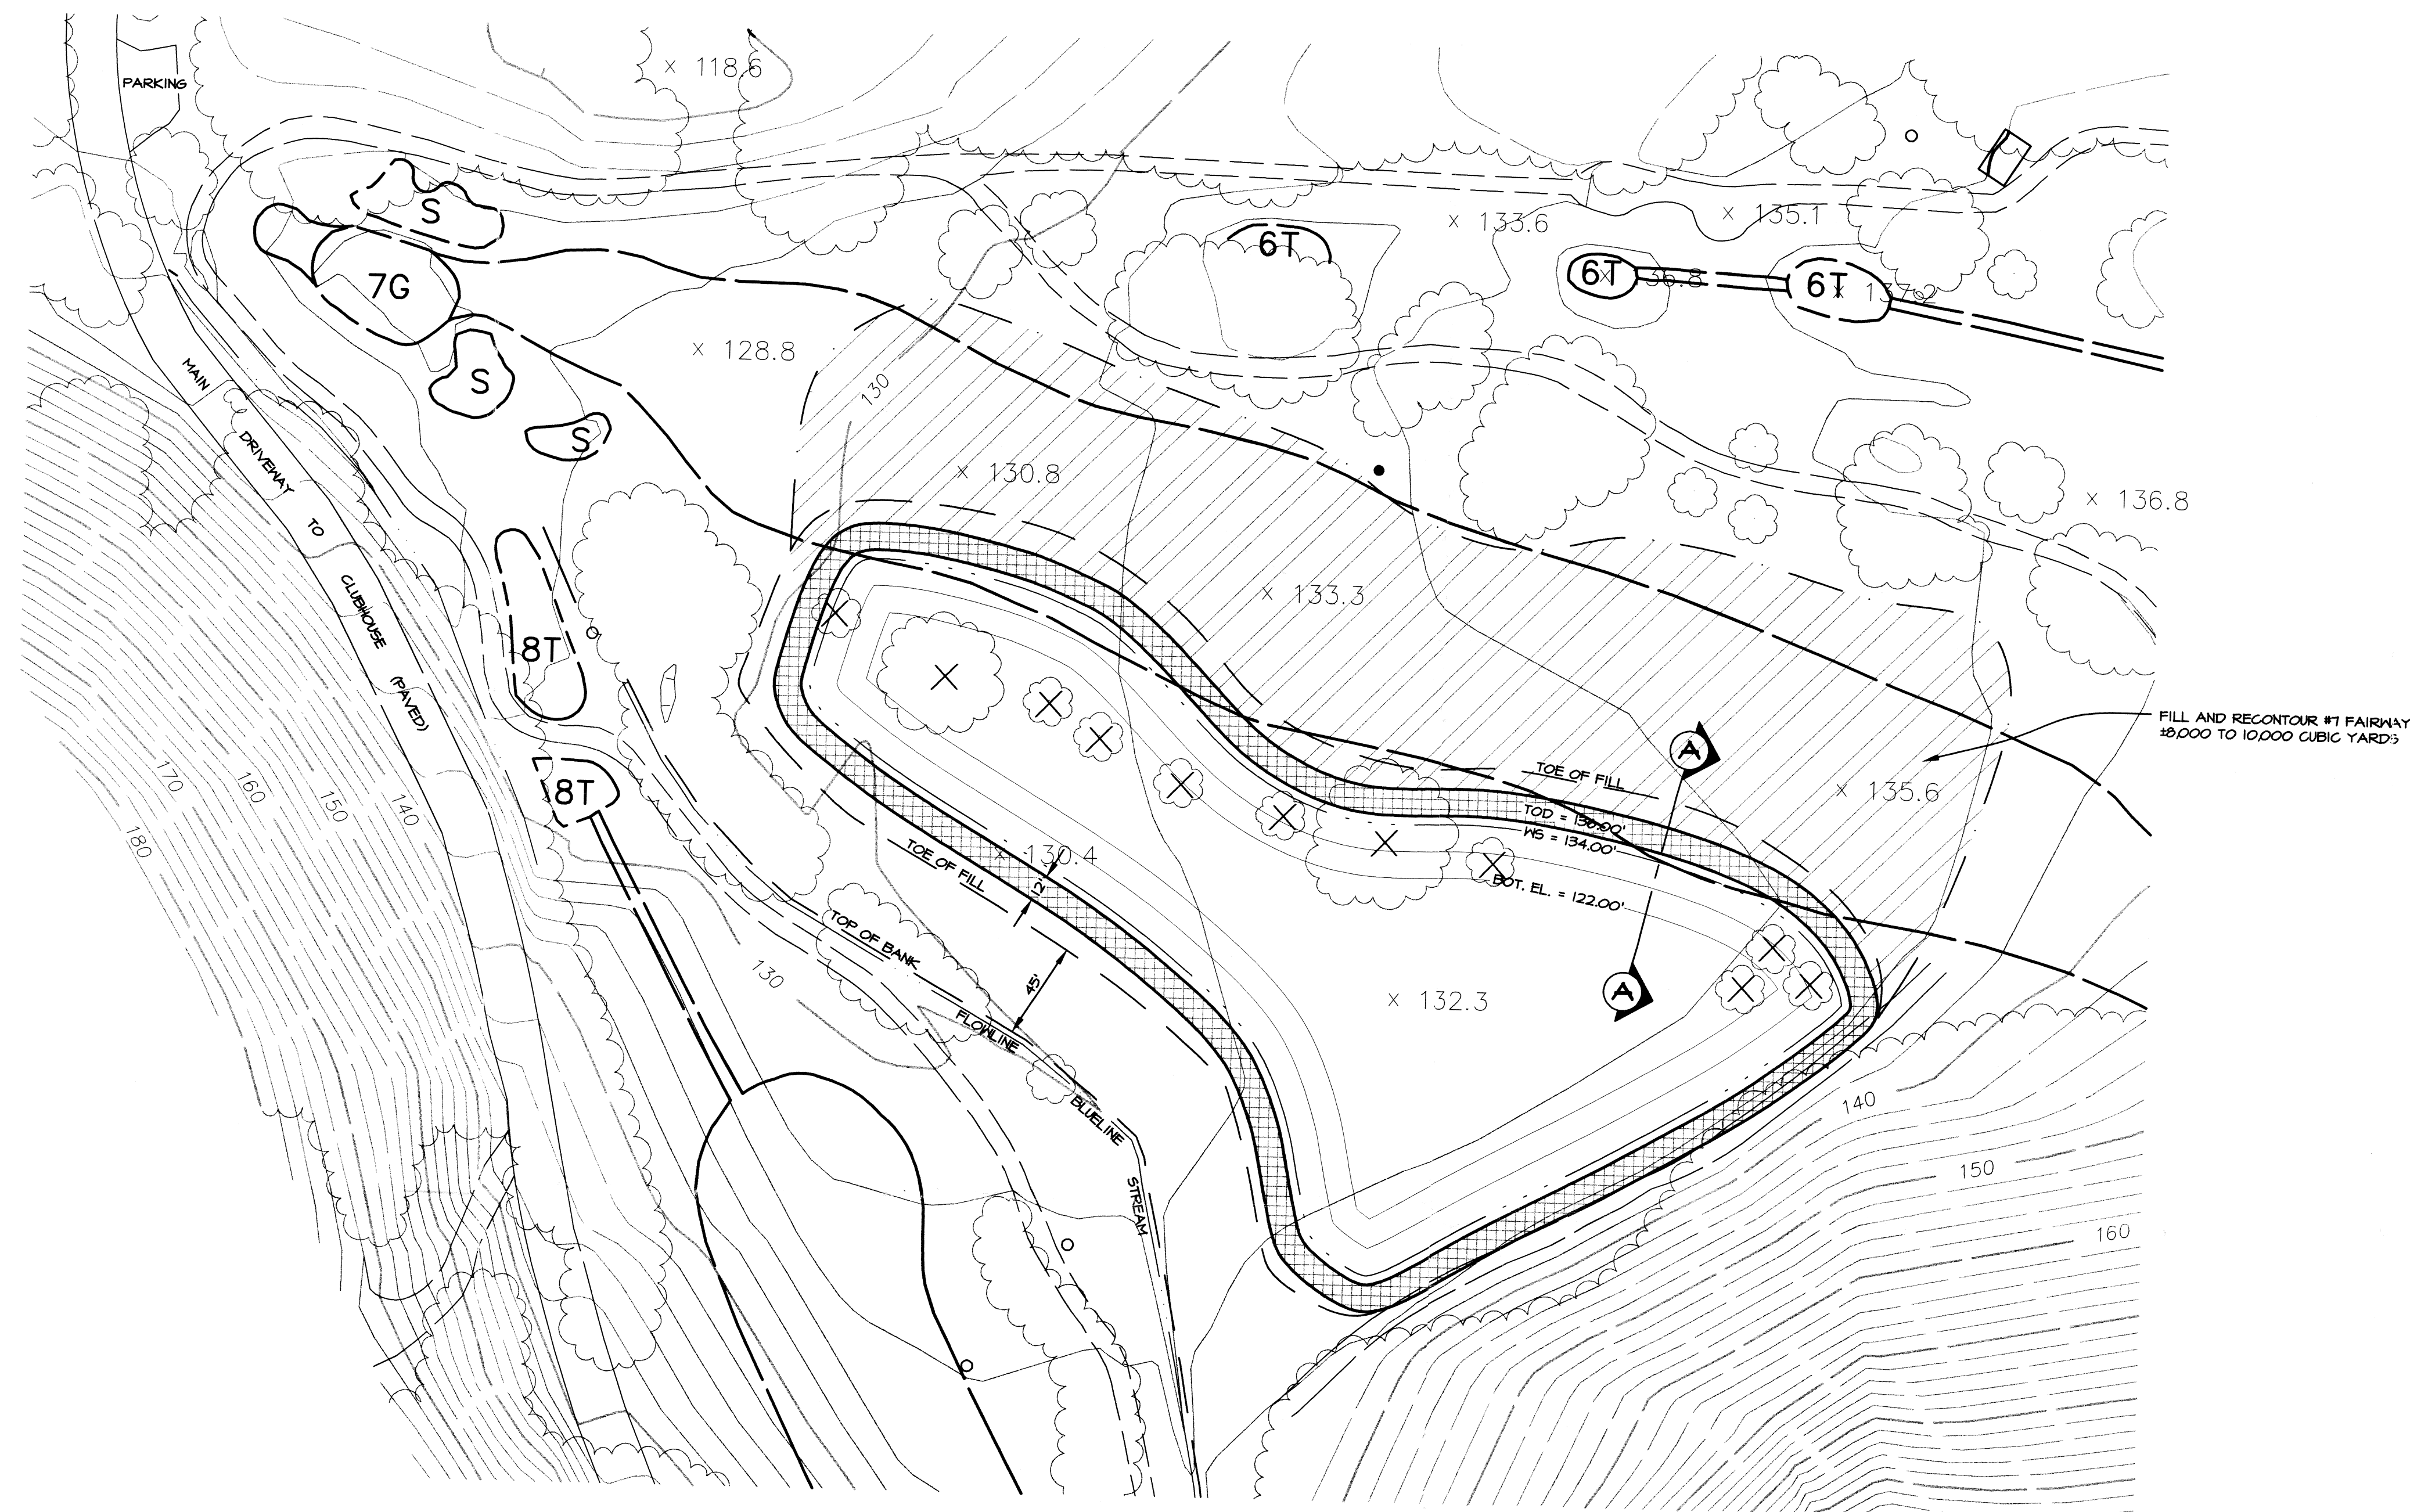


- LEGEND**
- ORNAMENTAL TREES TO BE REMOVED
 - TEE BOX
 - GREEN
 - SAND TRAP
 - TOP OF DIKE
 - OG, ORIGINAL GROUND
 - WS MAXIMUM WATER SURFACE

REV.	DESCRIPTION	BY	DATE

This document and the ideas and designs incorporated herein, as an instrument of professional service, are the property of Napa Valley Vineyard Engineering, Inc., and are not to be used, in whole or part, for any other project without written authorization from Napa Valley Vineyard Engineering, Inc.

Napa Valley Vineyard Engineering, Inc.
176 Main St., Suite B
St. Helena, CA 94574
(707) 963 4927

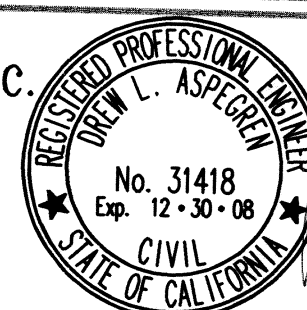

DATE May 1, 2008 SCALE AS SHOWN
DRAWN TPO CHECKED DUN
NapaValleyCC.dwg
APPROVED
DREW L. ASPEGREN, PE R.C.E. 31418

NAPA VALLEY COUNTRY CLUB
3385 HAGEN ROAD
APN: 052-130-041

IRRIGATION LAKE
LAYOUT

SHEET

1