


AETNA SPRINGS

SMITH+SMITH

LANDSCAPE ARCHITECTS




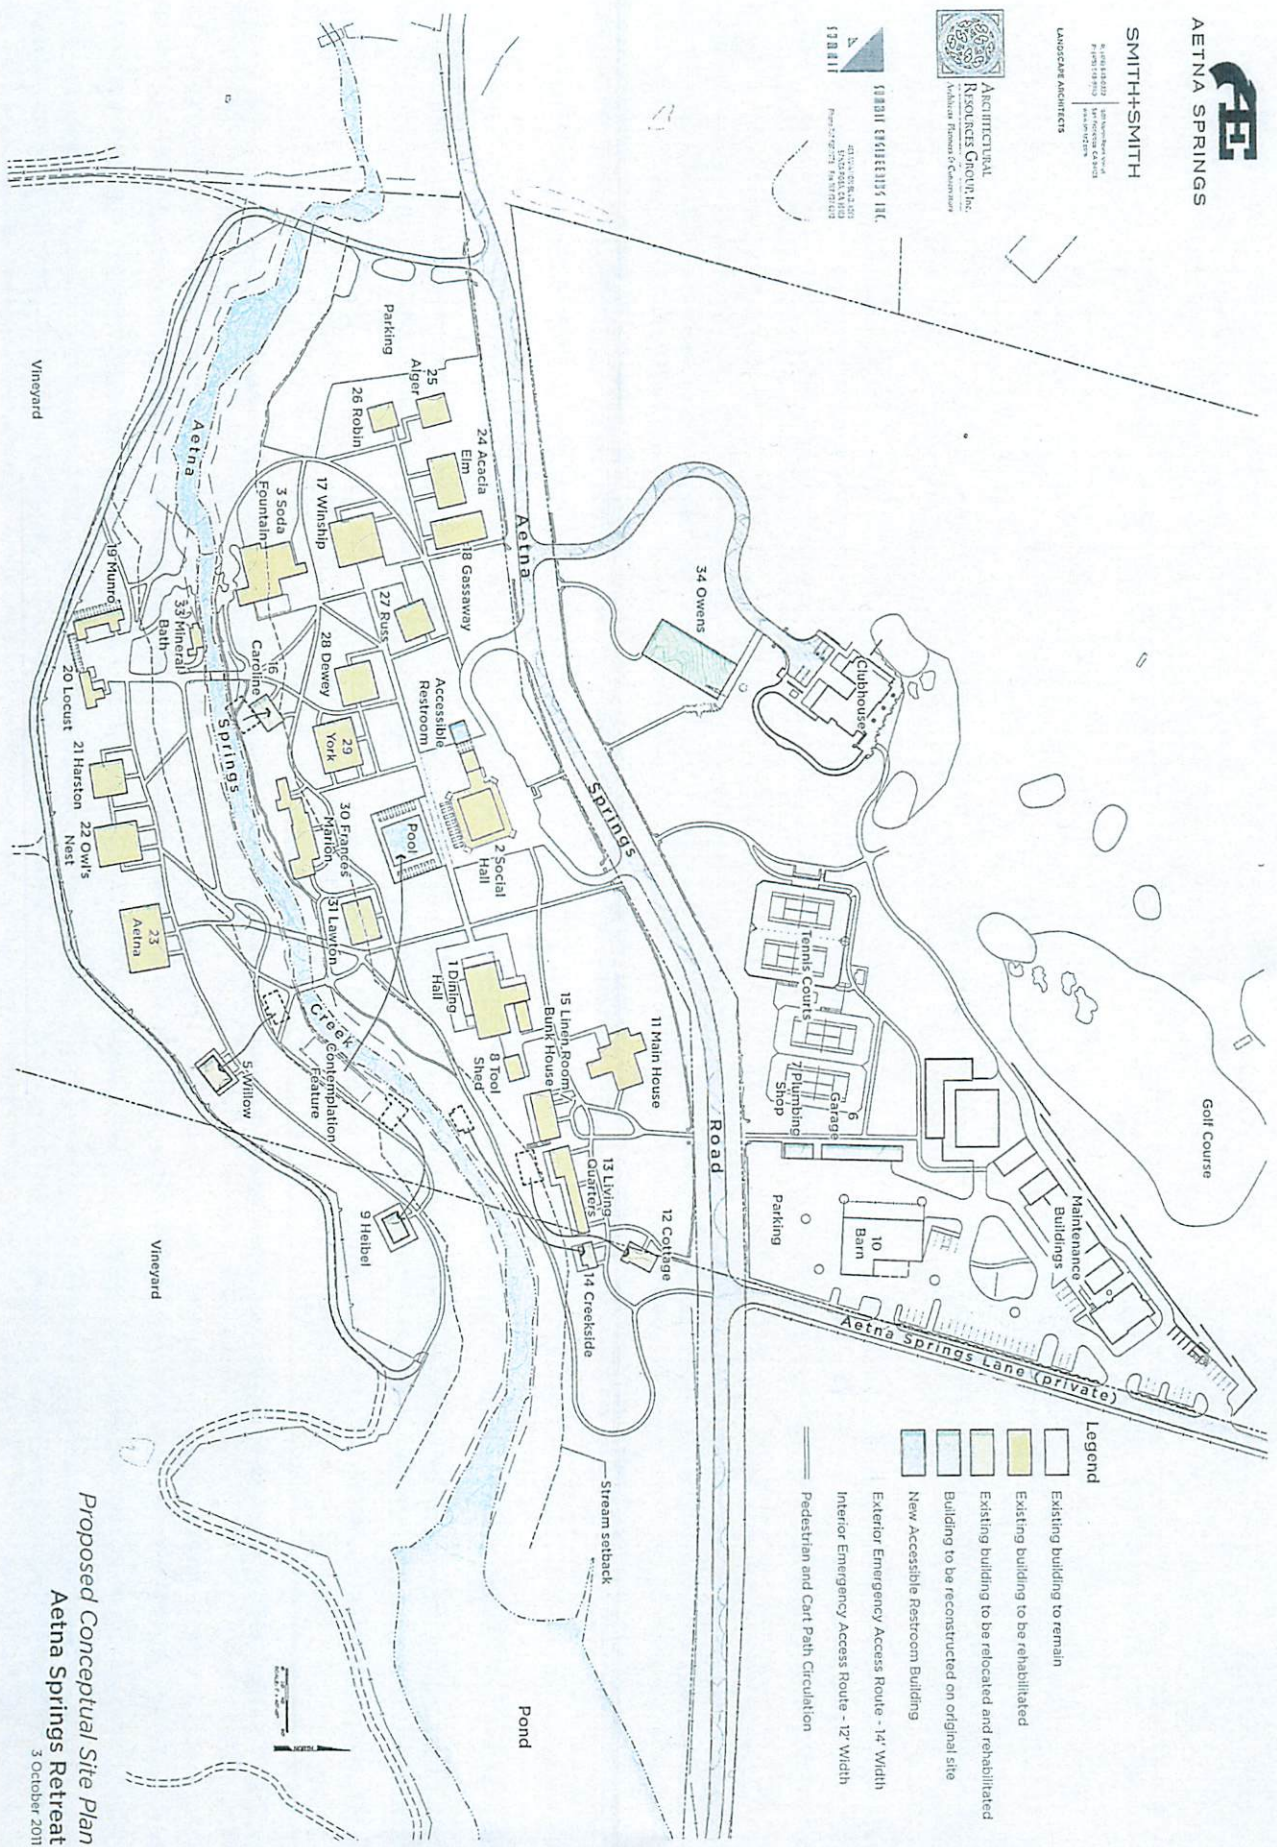

Proposed Conceptual Site Plan
Aetna Springs Retreat
3 October 2011