








NAPA COUNTY LAND USE PLAN 2008 - 2030

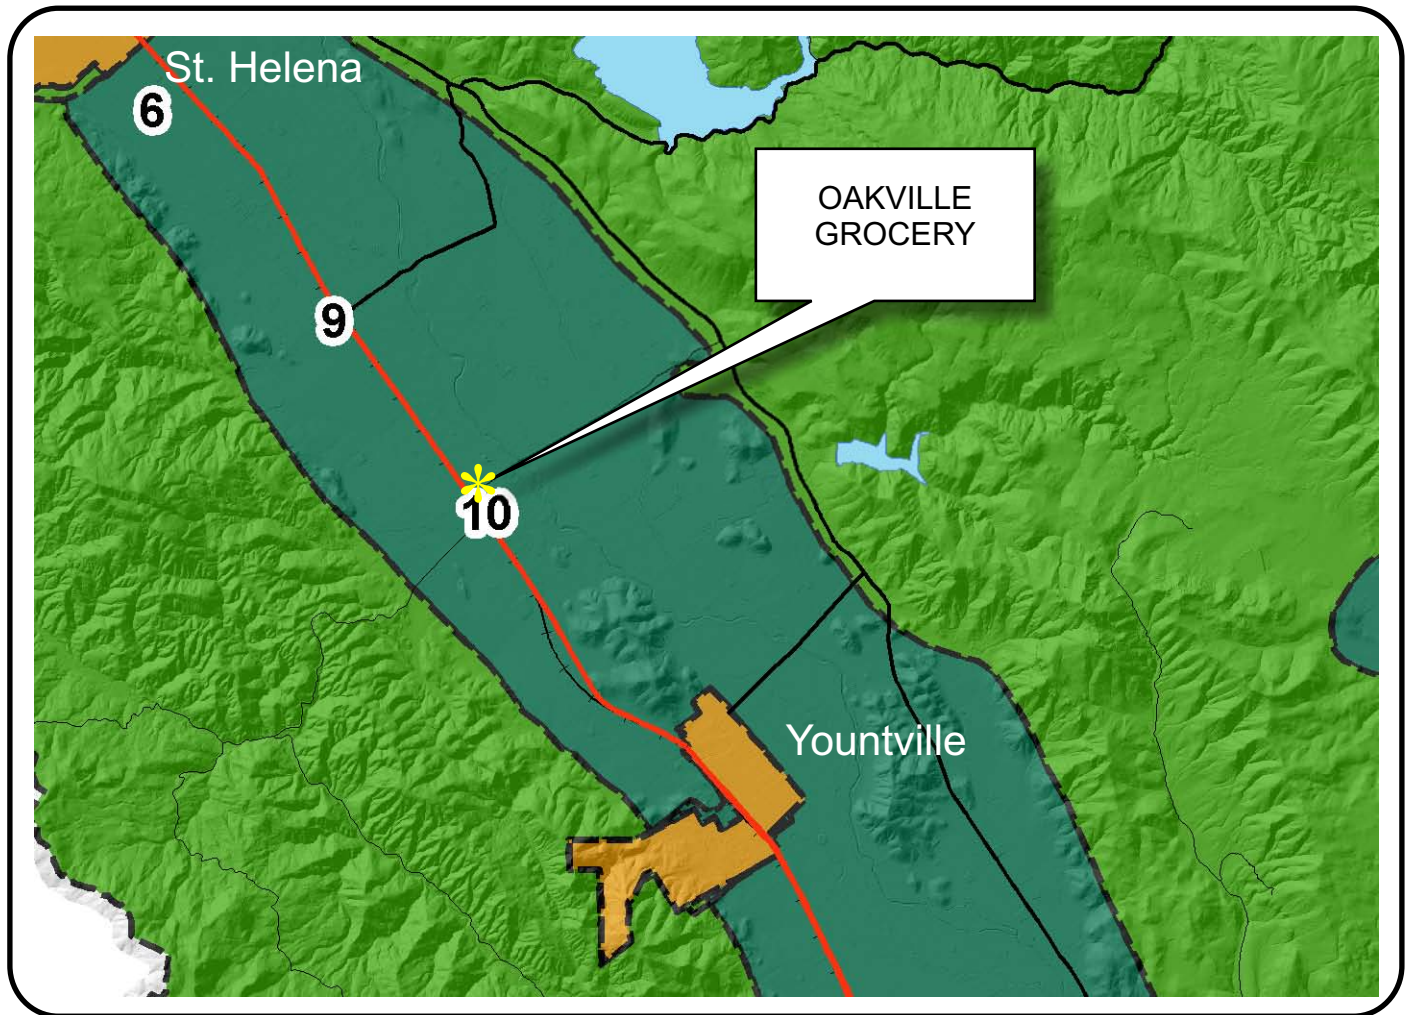



LEGEND


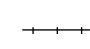






URBANIZED OR NON-AGRICULTURAL

-  Cities
-  Urban Residential *
-  Rural Residential *
-  Industrial
-  Public-Institutional
-  Study Area

OPEN SPACE

-  Agriculture, Watershed & Open Space
-  Agricultural Resource

 TRANSPORTATION

 -  Mineral Resource
-  Railroad
-  Limited Access Highway
-  Major Road
-  Secondary Road
-  Airport
-  Airport Clear Zone
-  Landfill - General Plan

* See Action Item AG/LU-114.1 regarding agriculturally zoned areas within these land use designations

APN
031-020-010
03-12-2010
7B MOD

SCALE IN MILES
0 2




OAKVILLE GROCERY



0 30 60 120 180 240 Feet


EXISTING CONDITIONS

OAKVILLE GROCERY

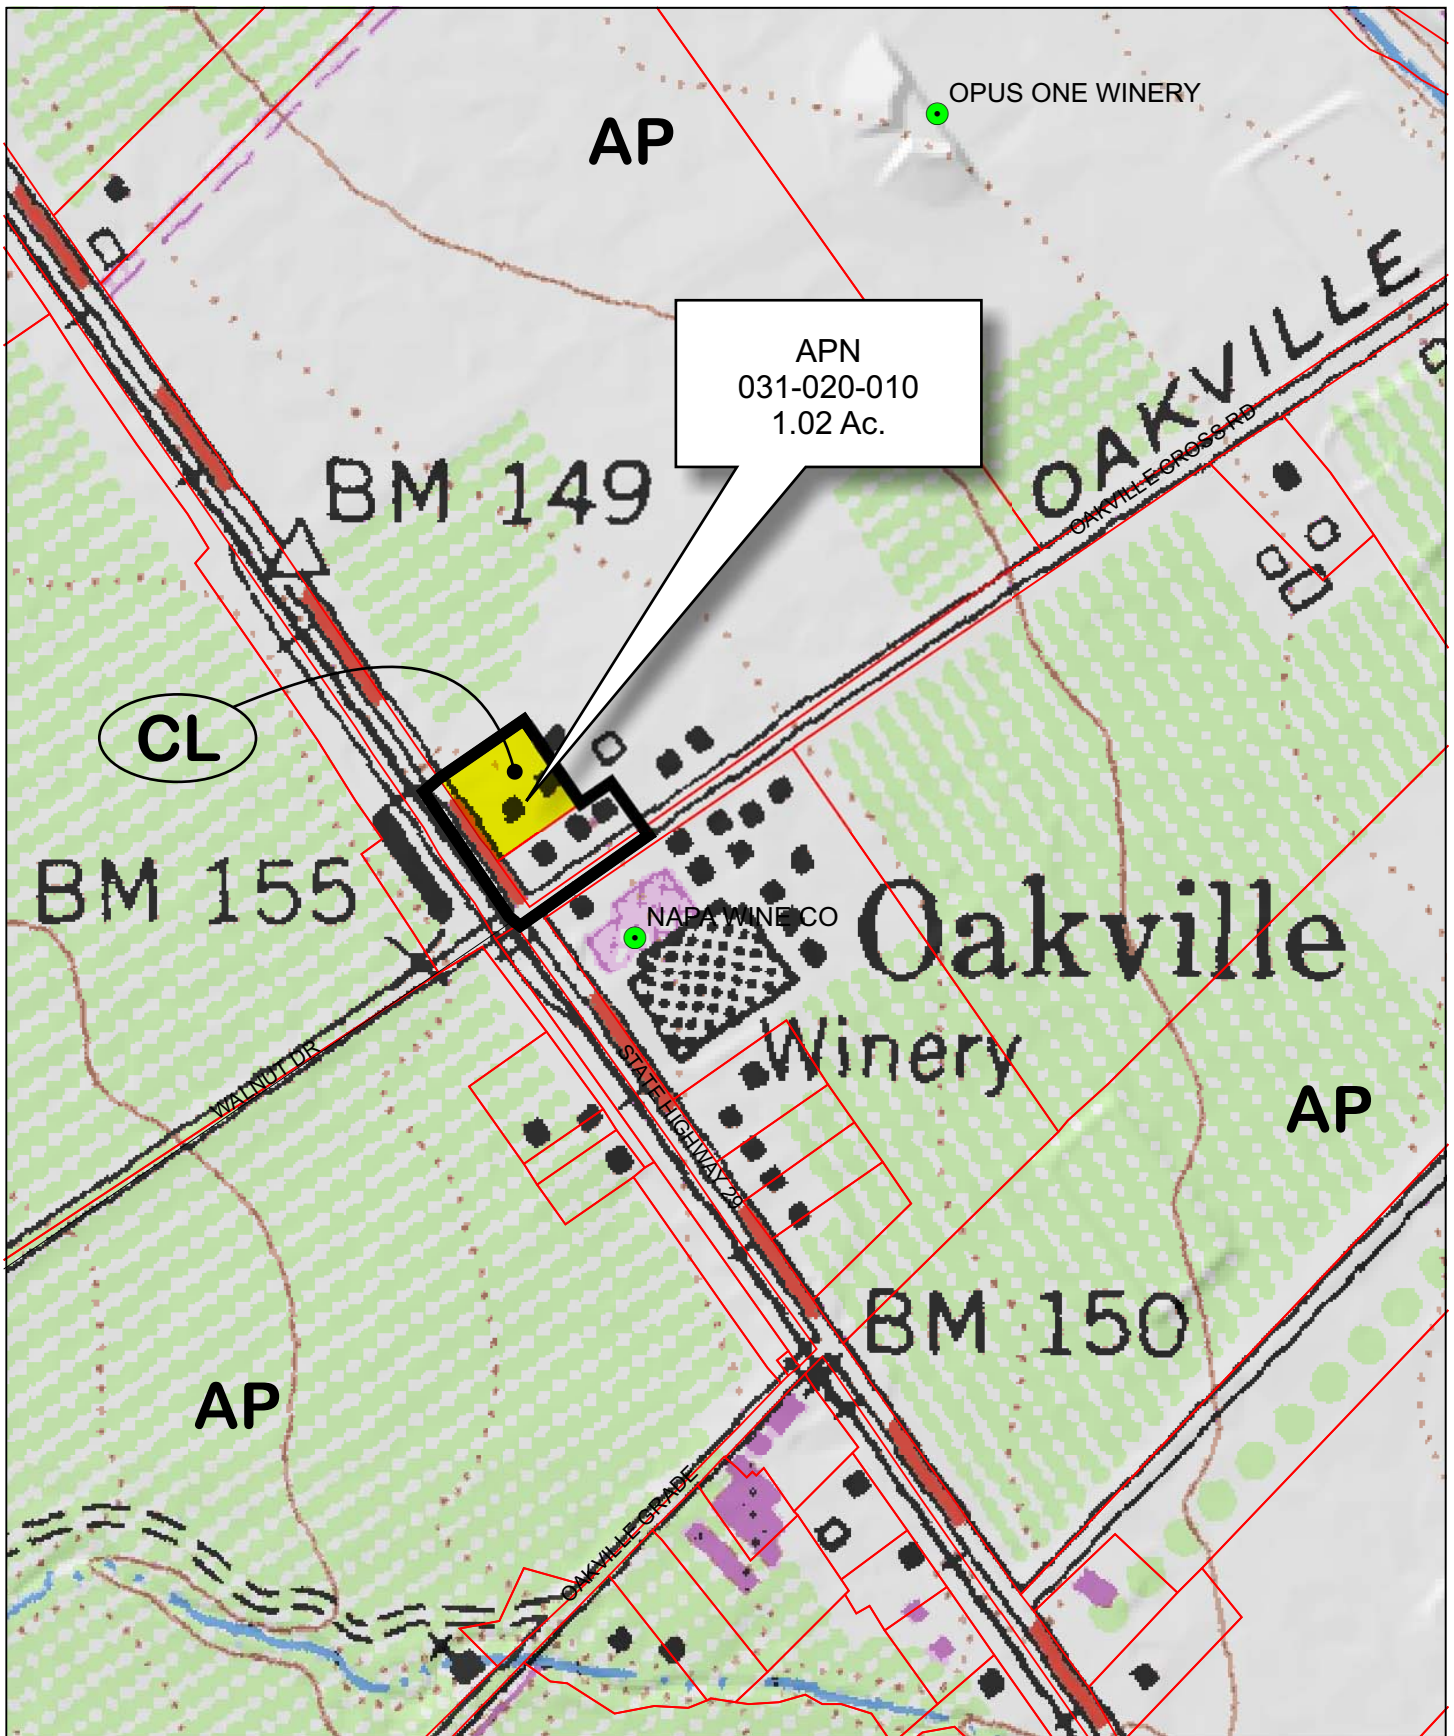


0 200 400 800 1,200 1,600 Feet

OAKVILLE GROCERY

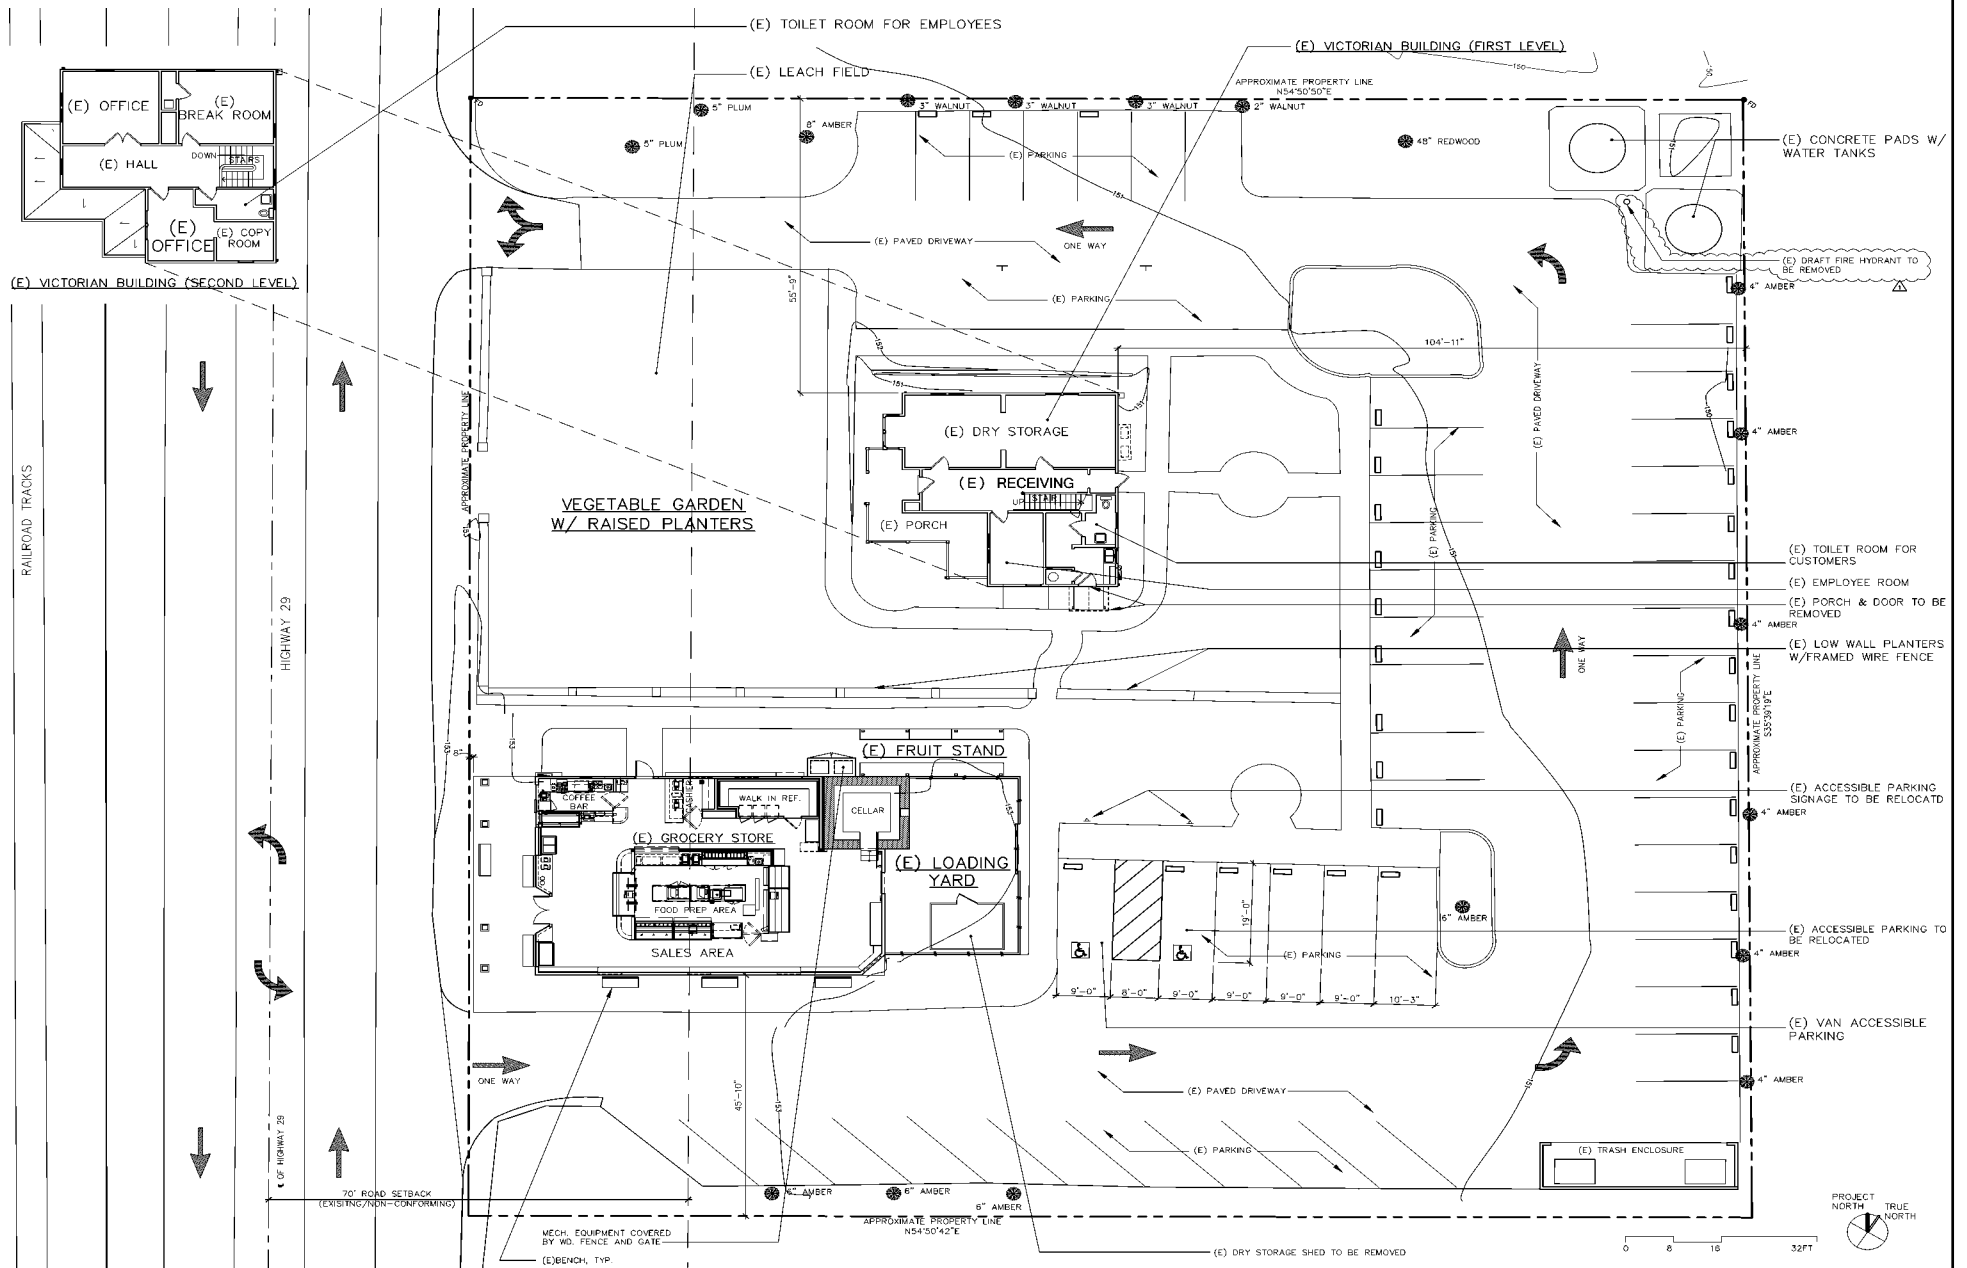


SITE PLAN - EXISTING

SITE PLAN - PROPOSED

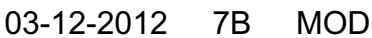


OAKVILLE GROCERY

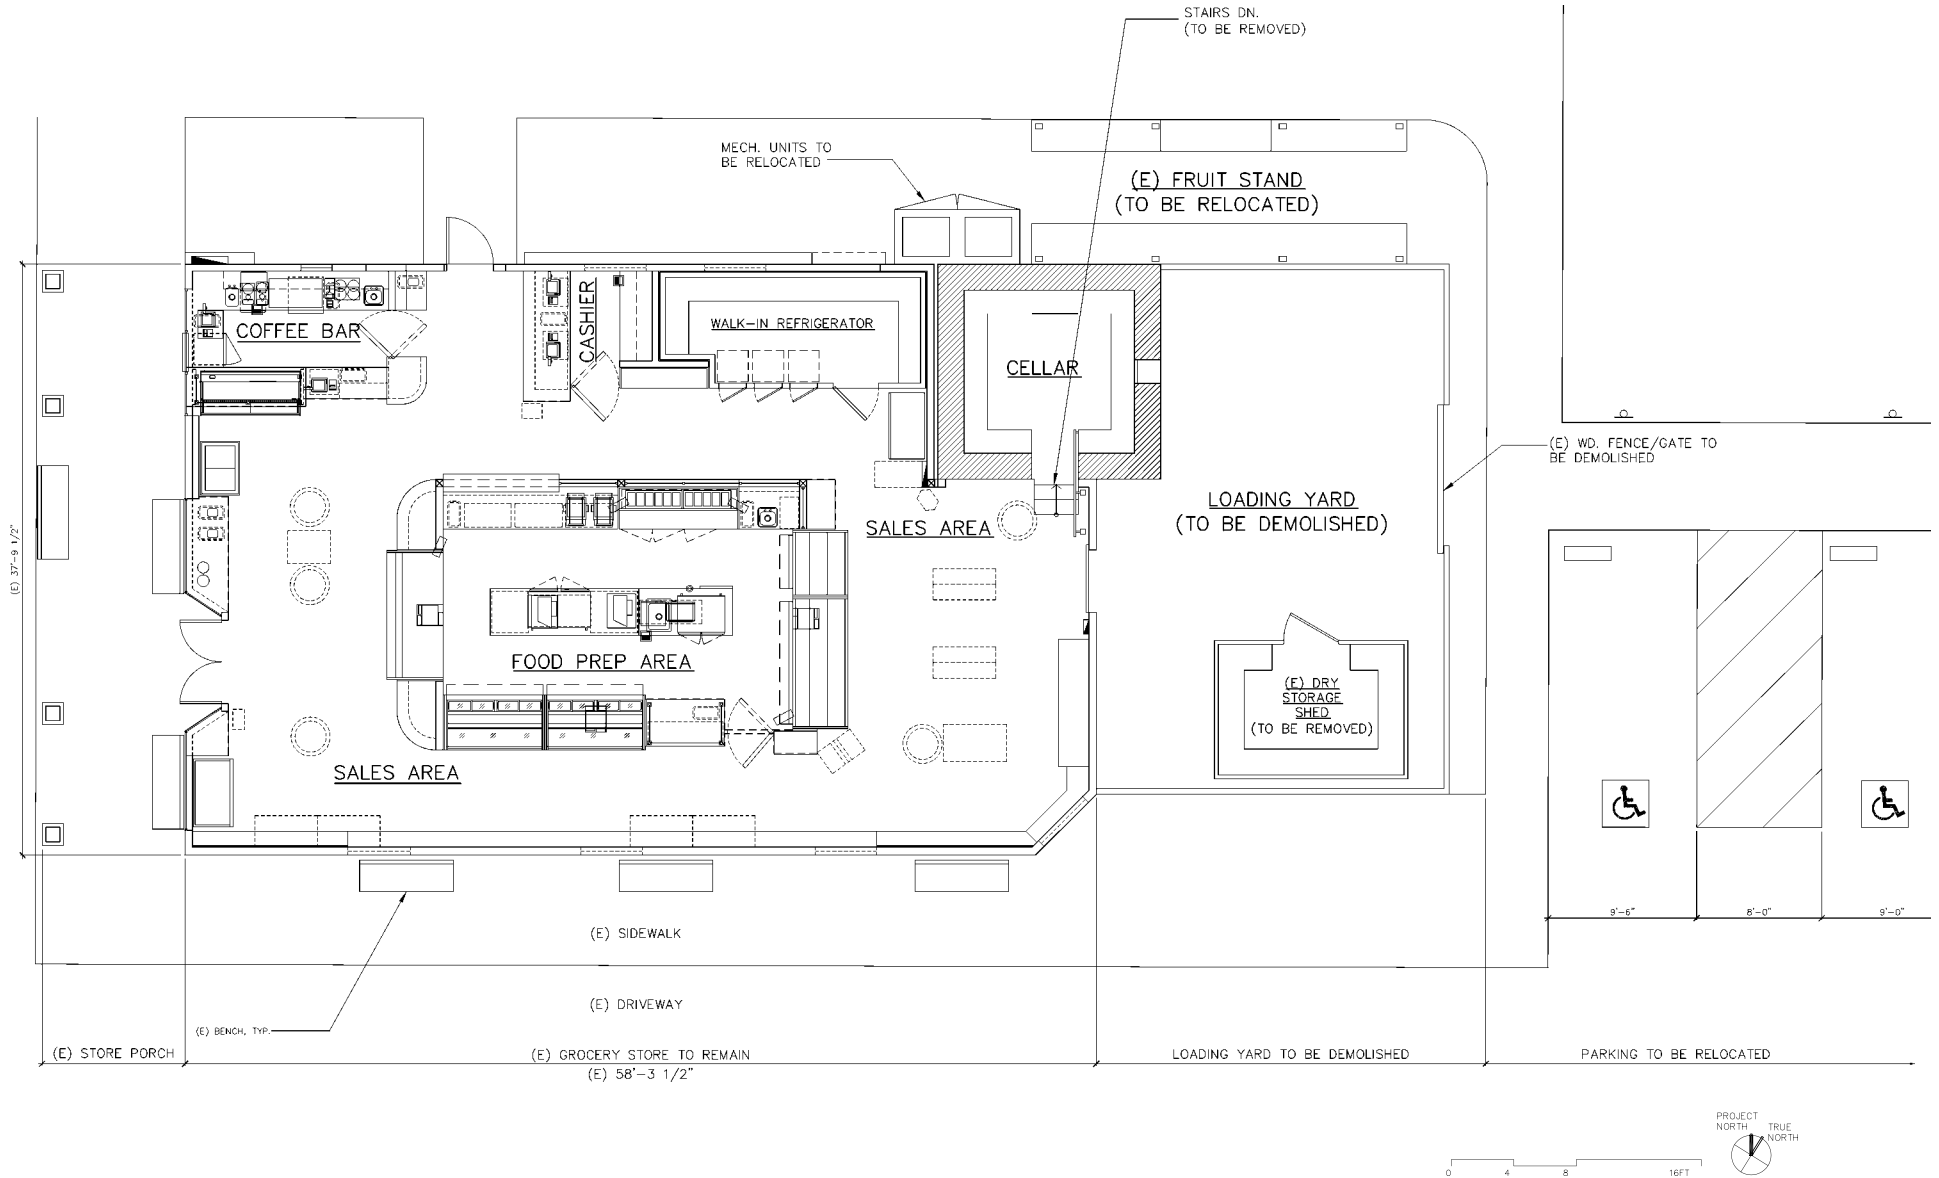


EXISTING GROCERY FLOOR PLAN

OAKVILLE GROCERY

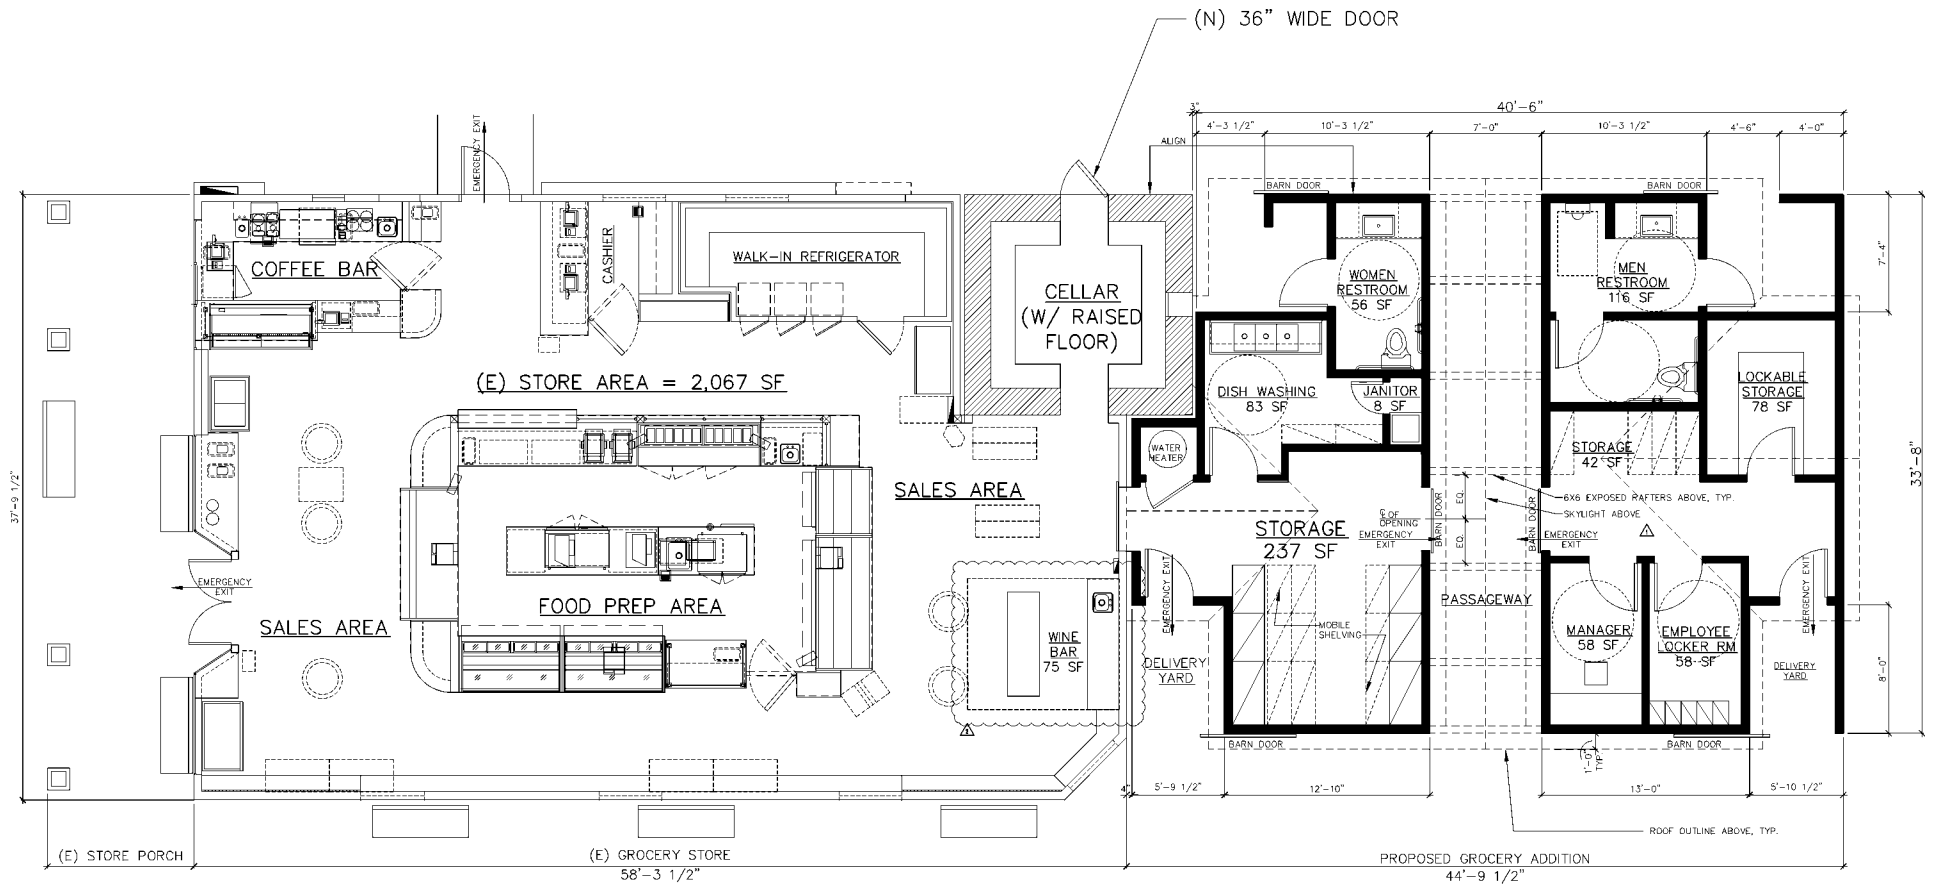


PROPOSED GROCERY FLOOR PLAN

OAKVILLE GROCERY

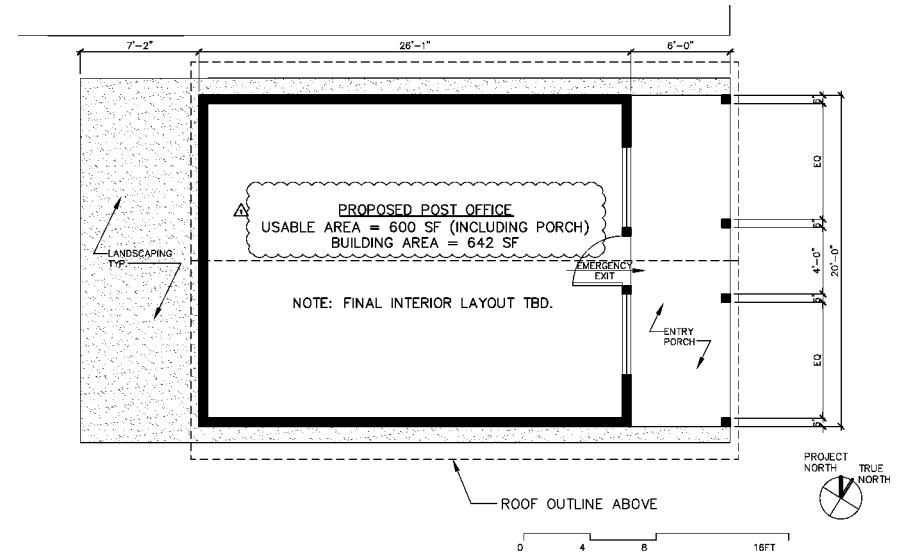

12 PROPOSED POST OFFICE - FLOOR PLAN

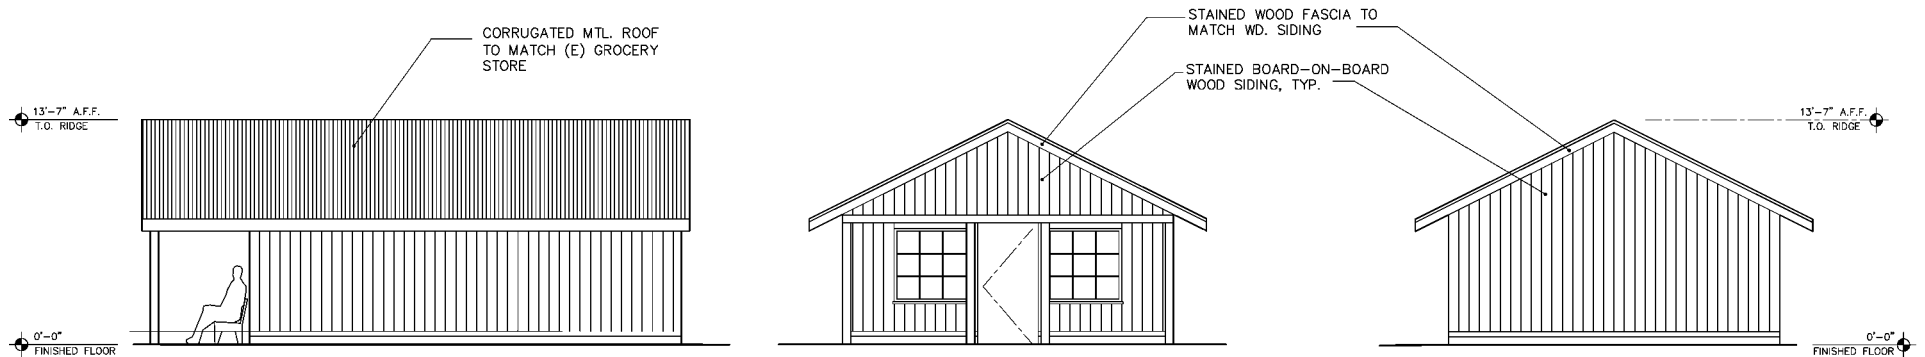


10 PROPOSED POST OFFICE - ELEVATIONS


POST OFFICE FLOOR PLANS AND ELEVATIONS

OAKVILLE GROCERY

VICTORIAN BUILDING FLOOR PLANS

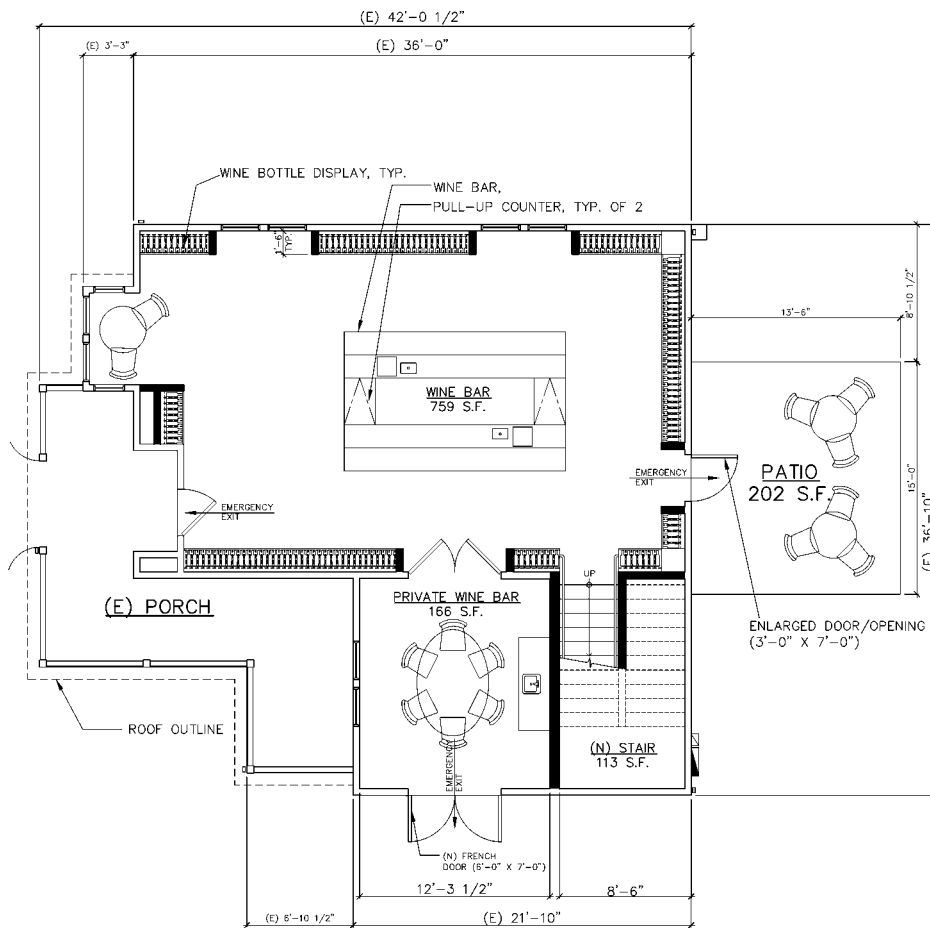


12 VICTORIAN BUILDING - PROPOSED FIRST FLOOR PLAN

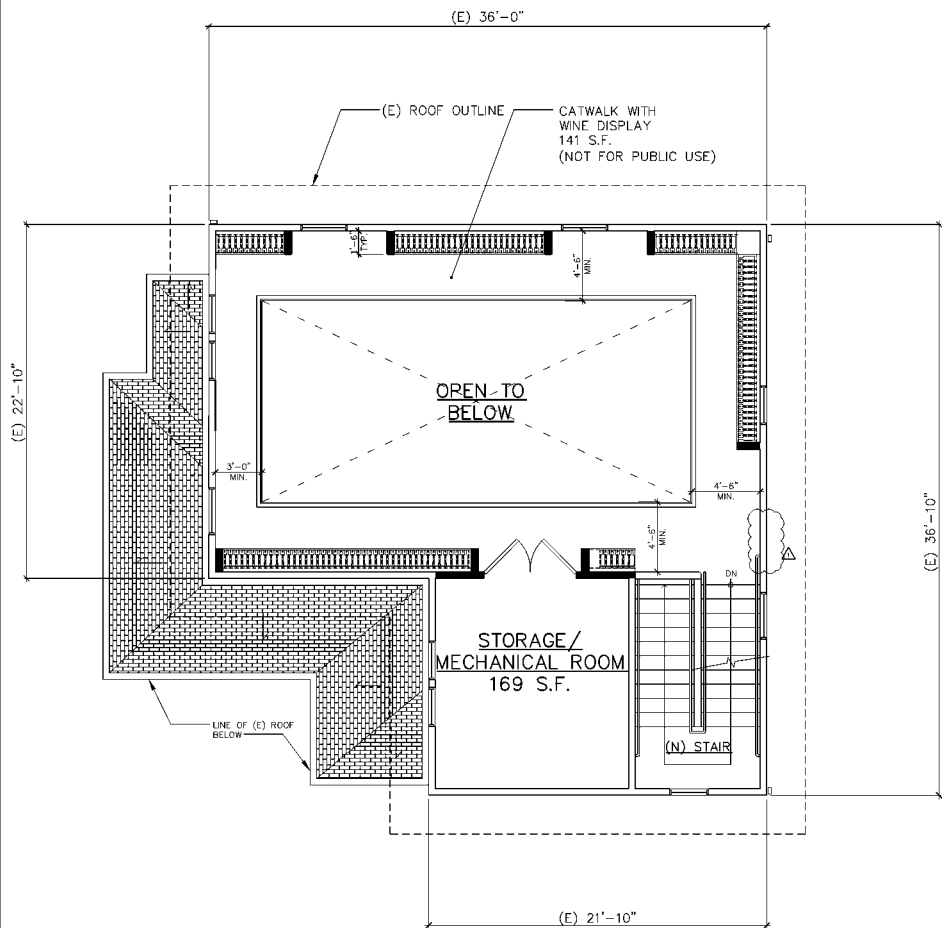


10 VICTORIAN BUILDING - PROPOSED SECOND FLOOR PLAN


OAKVILLE GROCERY

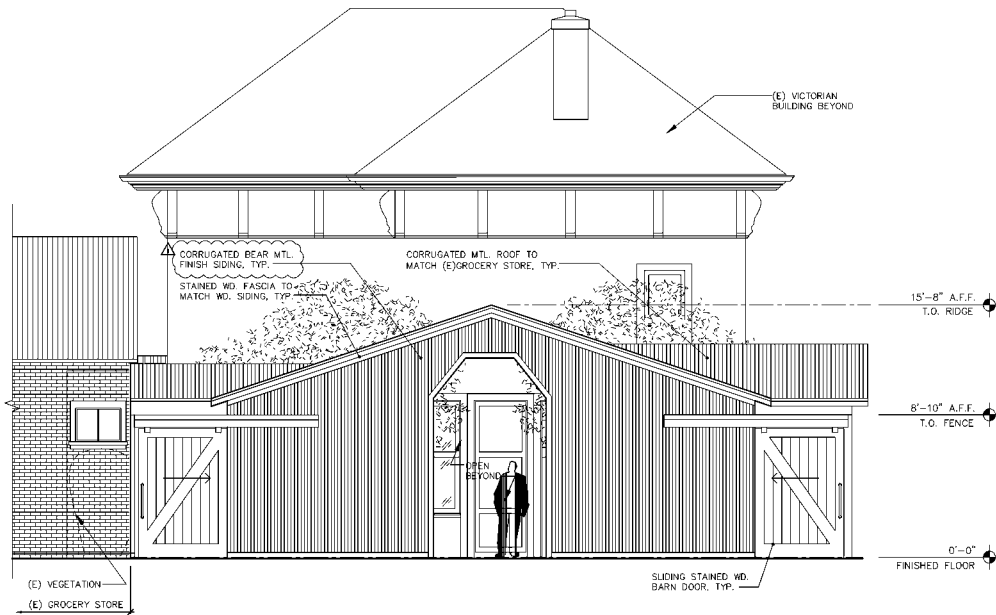

12 GROCERY ADDITION - SOUTH ELEVATION

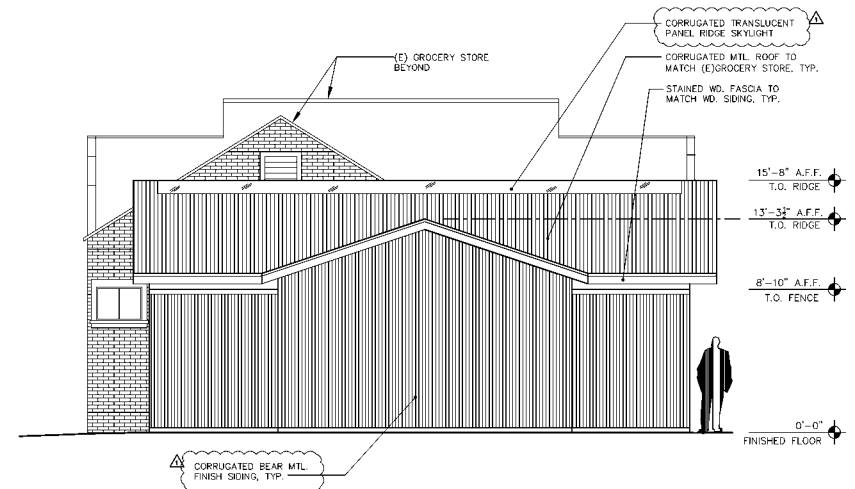


6 GROCERY ADDITION - EAST ELEVATION

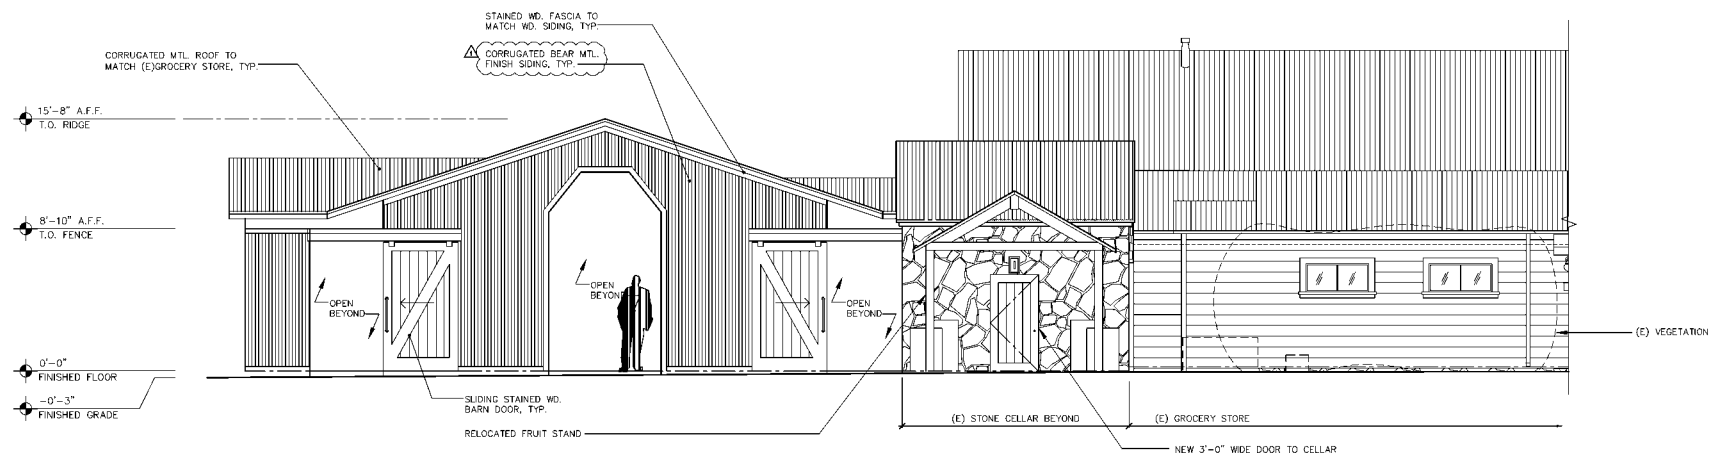

10 GROCERY ADDITION - NORTH ELEVATION


OAKVILLE GROCERY

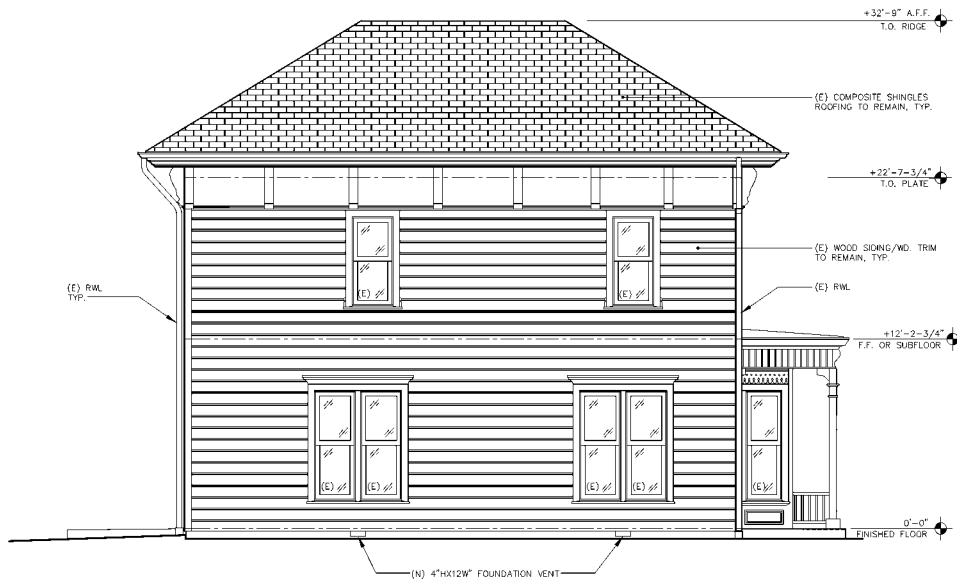


12 VICTORIAN BUILDING - NORTH ELEVATION



6 VICTORIAN BUILDING - WEST ELEVATION

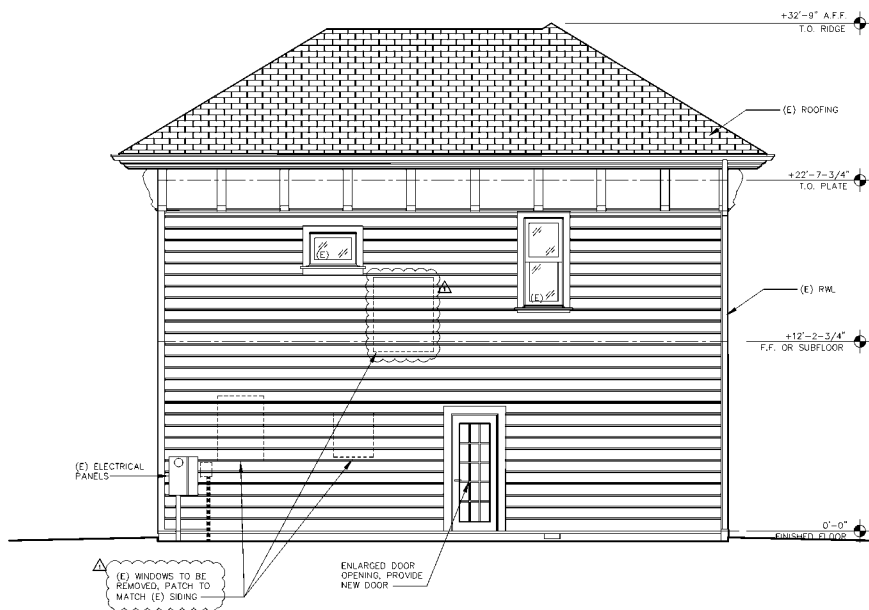

10 VICTORIAN BUILDING - SOUTH ELEVATION

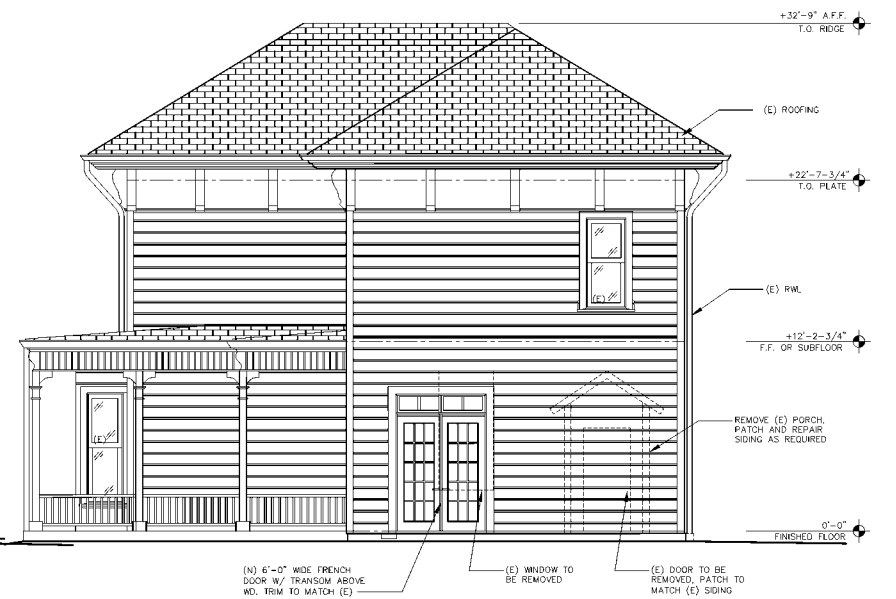

4 VICTORIAN BUILDING - EAST ELEVATION

OAKVILLE GROCERY

